



All ideas, designs, arrangement and plans indicated or represented by this drawing are the property of Panda Express Inc. and were created for use on this specific project. None of these ideas, designs, arrangements or plans may be used by or disclosed to any person, firm, or corporation without the written permission of Panda Express Inc.

REVISIONS:

ISSUE DATE:

1st	DEVELOPER REVIEW	07.26.19
2nd	SITE PLAN SUBMITTAL	08.26.19
3rd	SITE COMMENTS	09.05.19
4th	ISSUE FOR PERMIT	10.01.19
5th	ISSUE FOR BID	11.07.19

DRAWN BY: PM / KL / EA

PANDA PROJECT #: S8-20-D7163

ARCH PROJECT #: 19027



Heights Venture
ARCHITECTURE • DESIGN

HOUSTON	DALLAS
111 North Loop West, Suite 800	5741 Legacy Drive, Suite 320
Houston, Texas 77008	Piano, Texas. 75021
*13 869 1103 V	972 490 7292

PANDA EXPRESS

2096 INTERSTATE DR
OPELIKA, AL, 36801

3600 FSDT


WW REMODEL

A-501

INTERIOR ELEVATIONS

RUE WARM & WELCOME

BID ISSUE

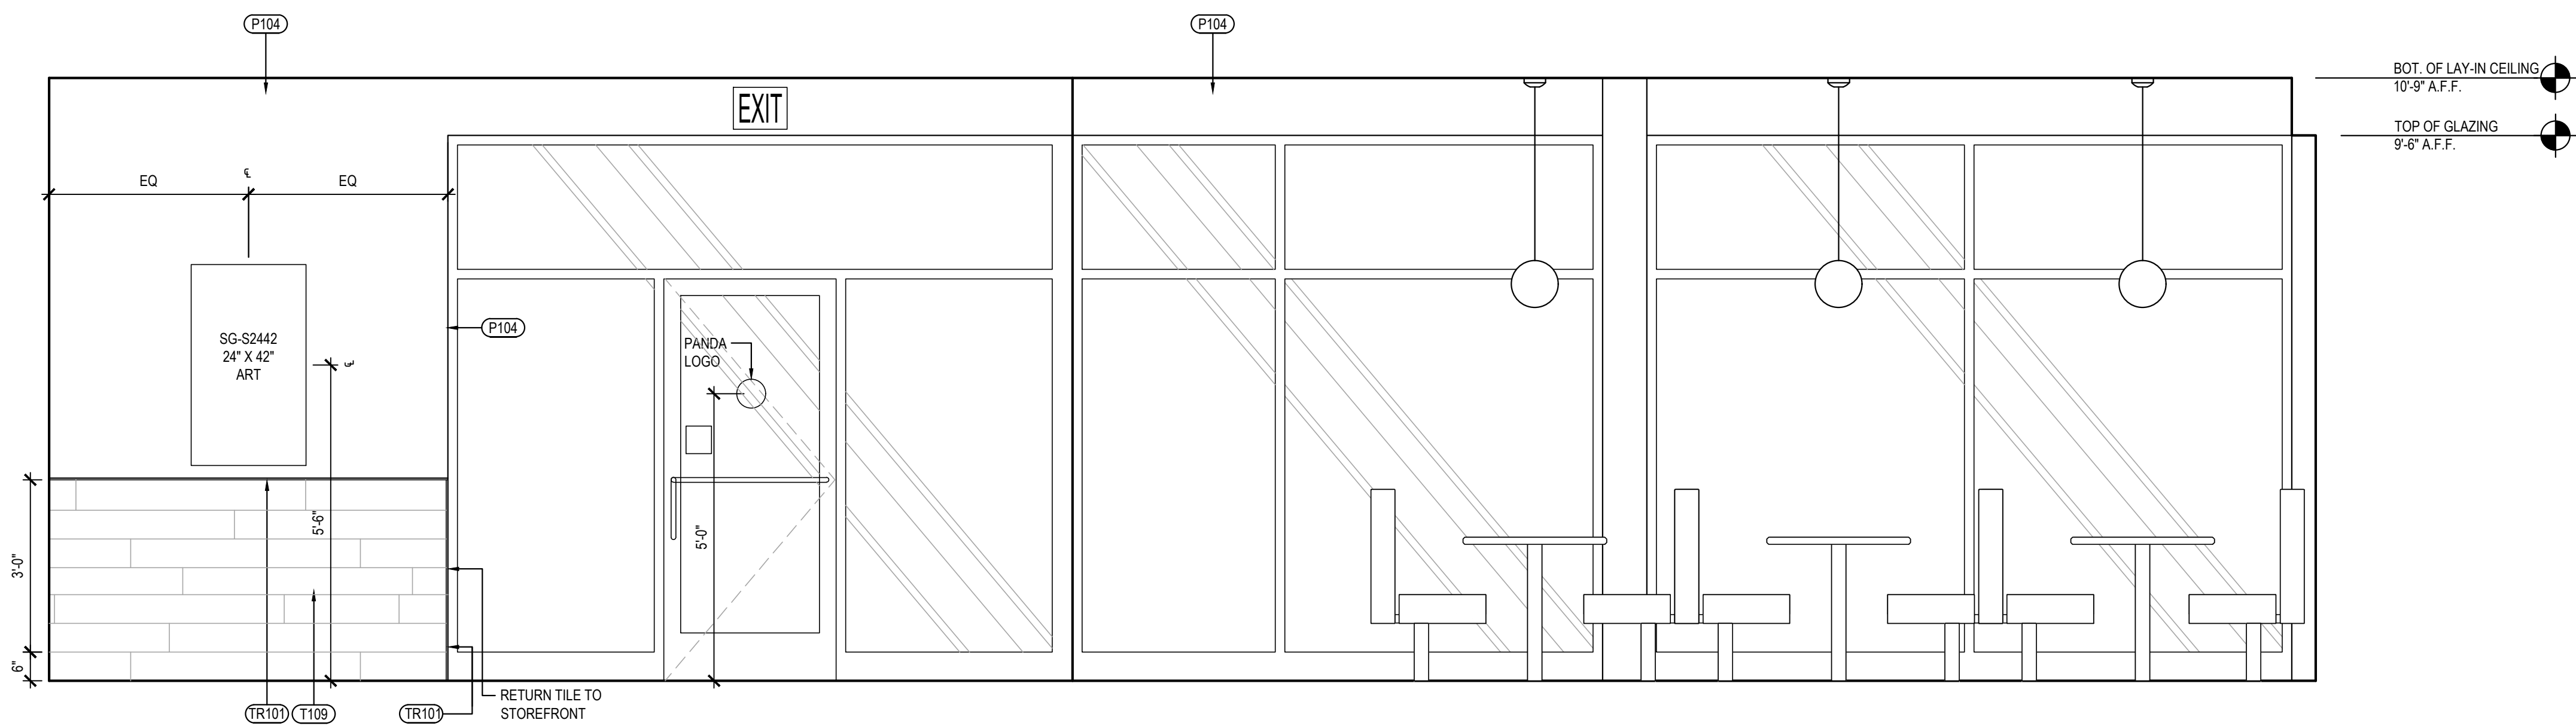


NOT USED	3
----------	---

Scale= 1/2" = 1'-0" | A-501

DINING ROOM ELEVATION | 2

Scale= 1/2" = 1'-0" **A-50**

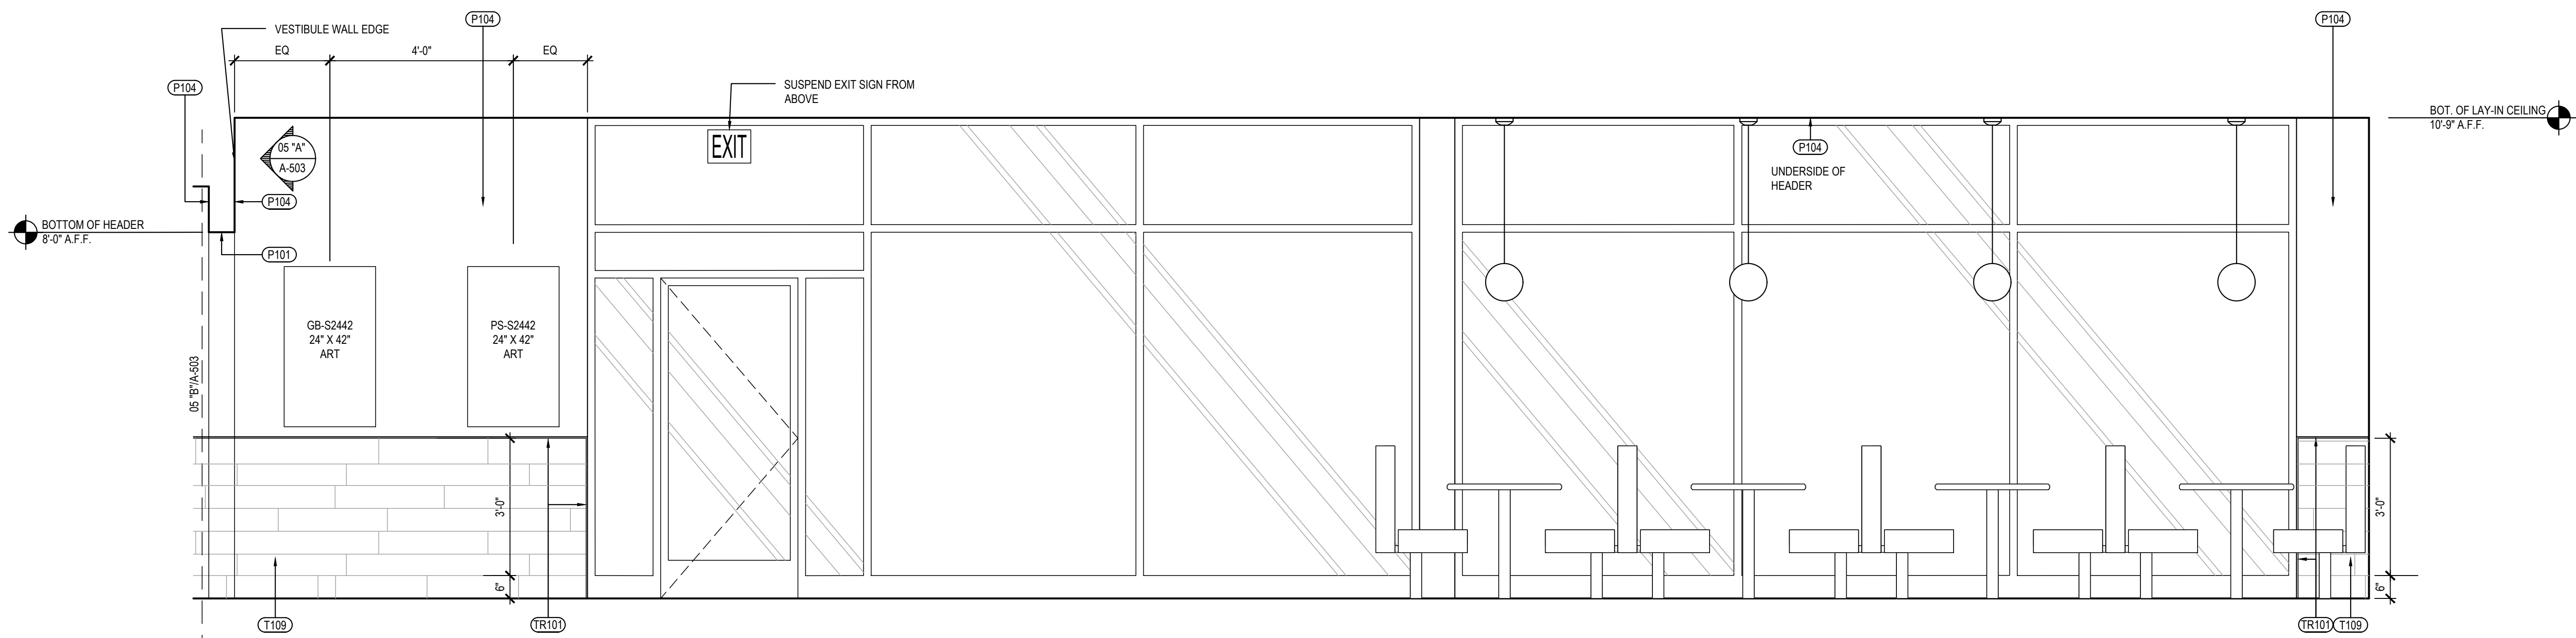

DINING ROOM ELEVATION | 1

Scale= 1/2" = 1'-0" **A-50**