




WATER RISER DIAGRAM 11  
NO SCALE P-400

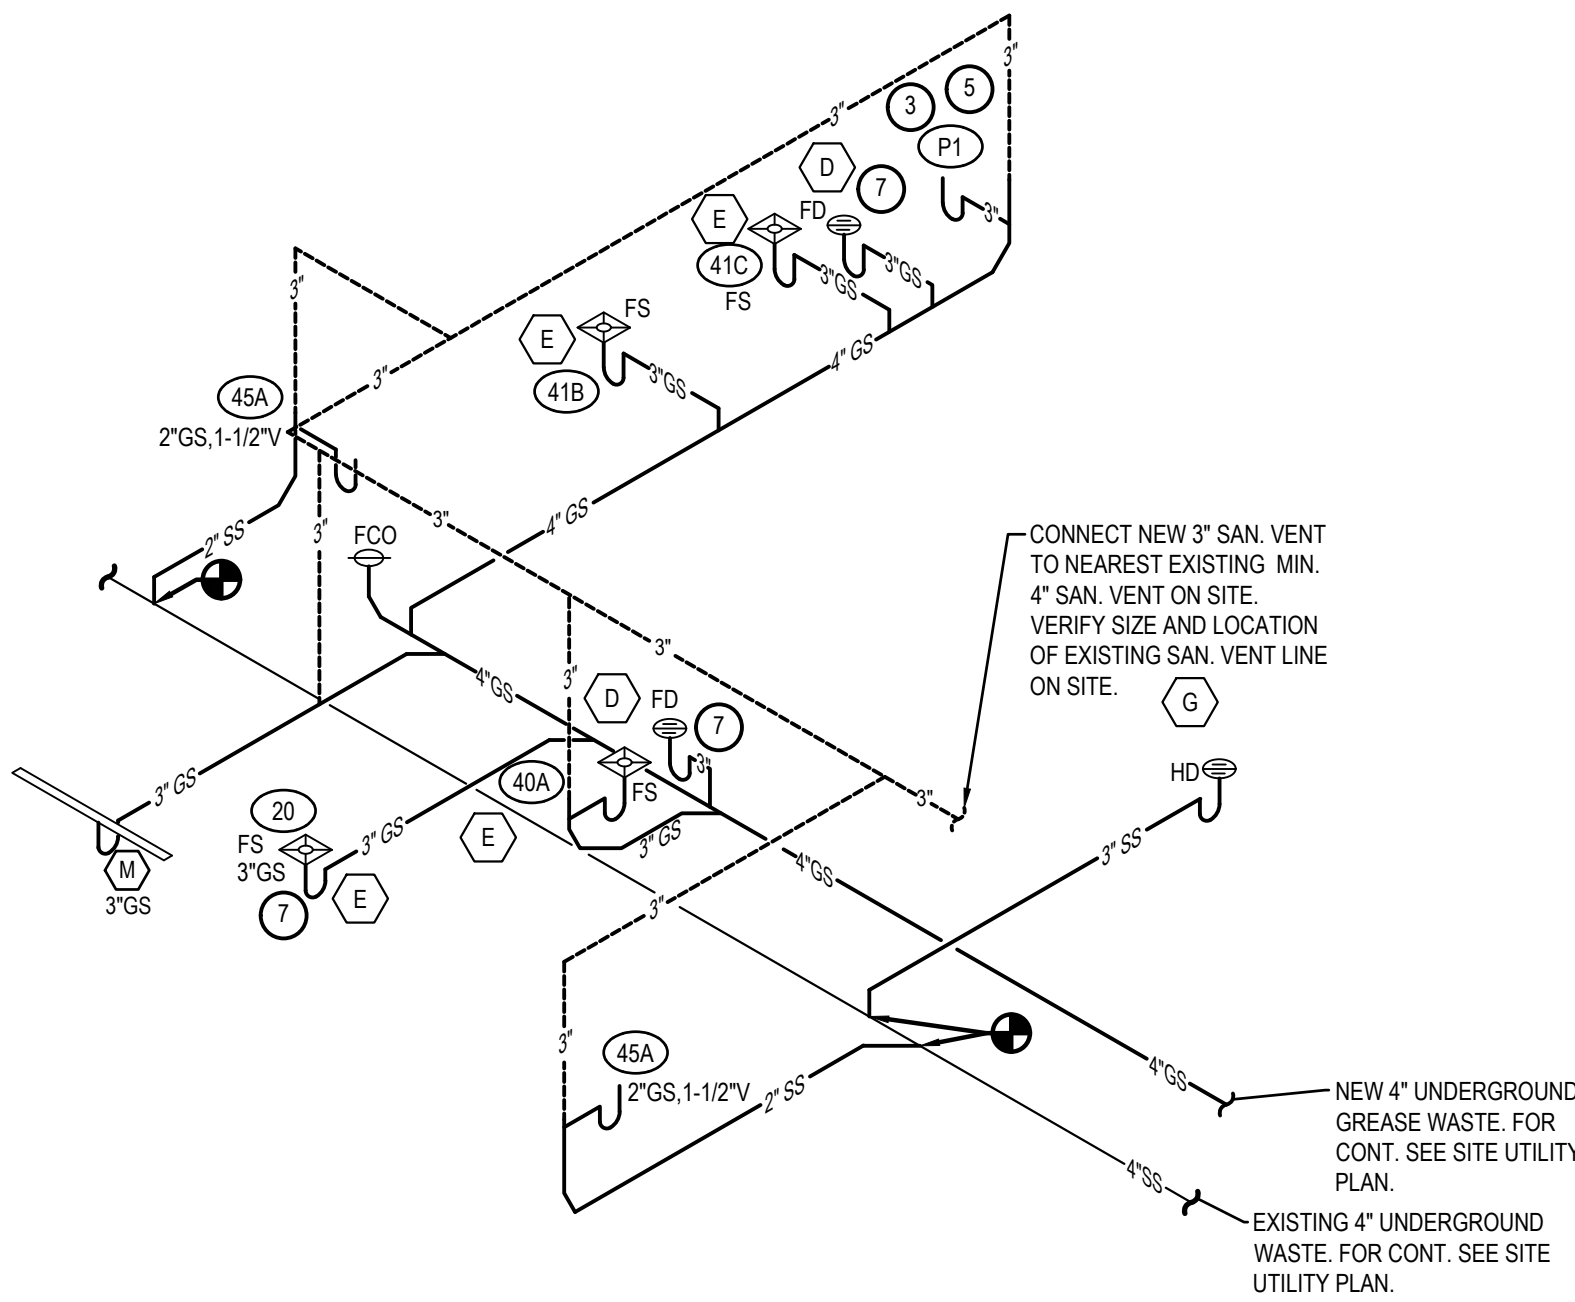

WASTE AND VENT RISER DIAGRAM 9  
NO SCALE P-400

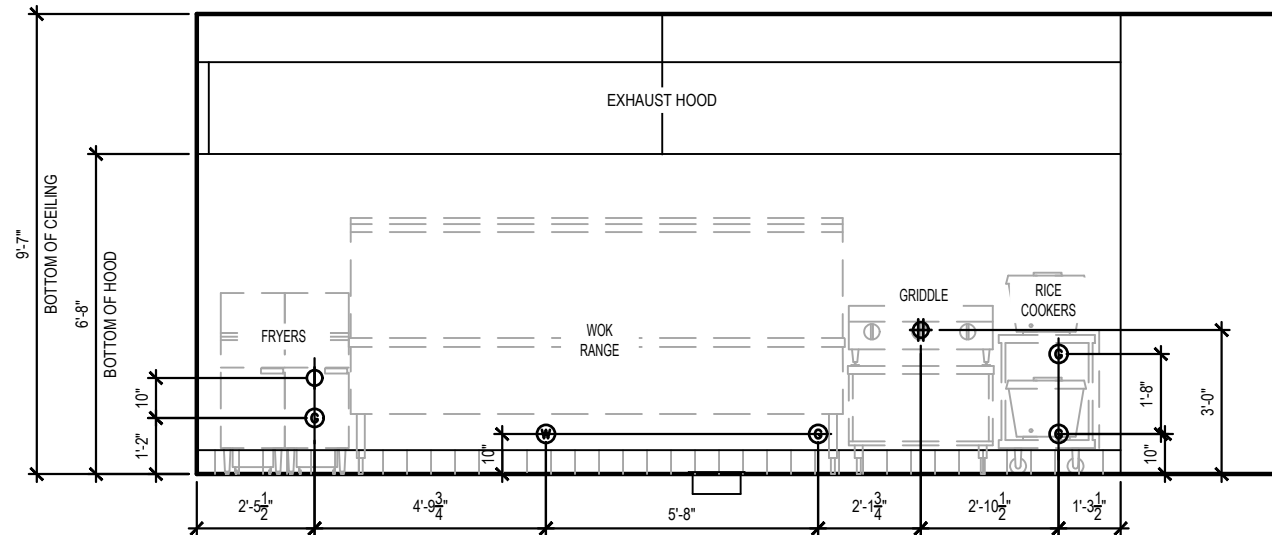

GAS COOKLINE ELEVATION 4  
NO SCALE P-400

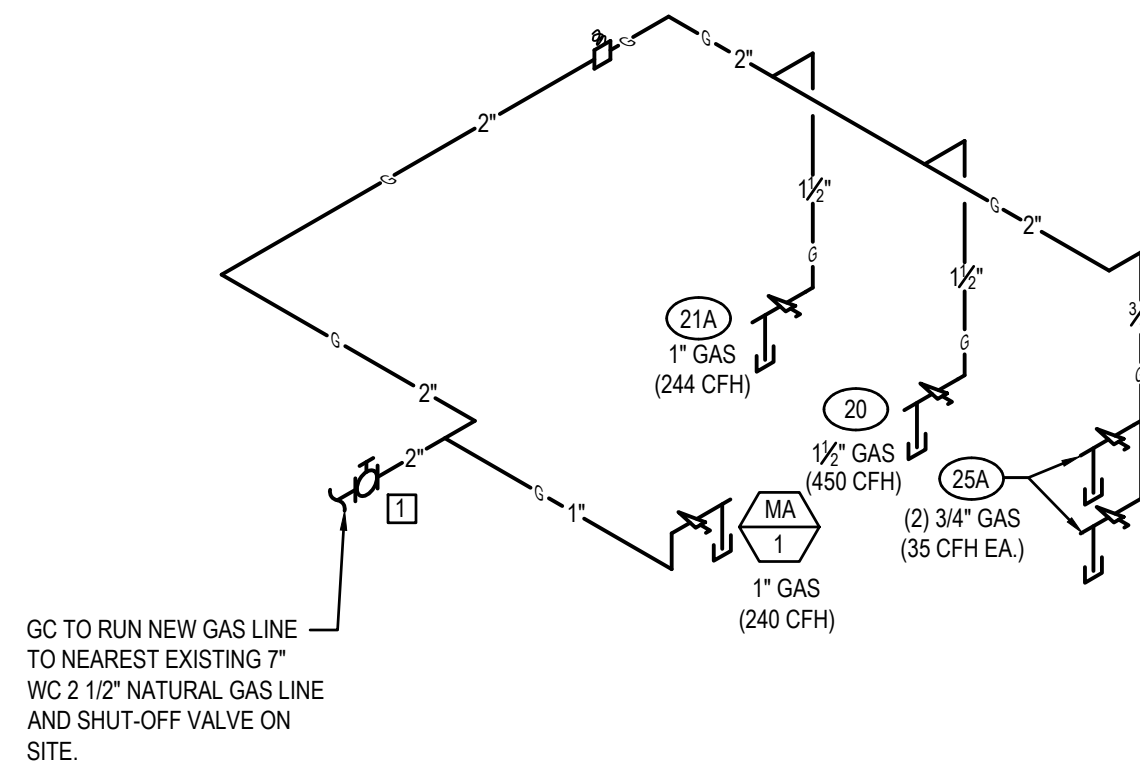

GAS EQUIPMENT SCHEDULE					
ITEM	QTY	EQUIPMENT	CFH		TOTAL
			EACH	EACH	
MU 1	1	MAKE-UP AIR UNIT	240	240	240
20	1	CHINESE RANGE	450	450	450
21C	2	DEEP FRYER	122	122	244
25A	2	RICE COOKER	35	35	70
TOTAL					1,004

LOW PRESSURE LP GAS CALCULATION:  
SIZED PER 2018 IFGC TABLE 402.4(27)

TOTAL DEVELOPED LENGTH: 60'

TOTAL LOAD: 1,004 CFH

NOTE:  
DO NOT RUN ANY PIPING  
HORIZONTAL IN WALL SPACE

GAS RISER CODED NOTE:  
1 COORDINATE PRV WITH LEAVING  
PRESSURE FROM GAS METER

GAS RISER DIAGRAM 3  
NO SCALE P-400



PANDA RESTAURANT GROUP INC.  
1683 Walnut Grove Ave.  
Rosemead, California  
91770  
Telephone: 626.799.9898  
Facsimile: 626.372.8288

All ideas, designs, arrangement and plans indicated or represented by this drawing are the property of Panda Express Inc. and were created for use on this specific project. None of these ideas, designs, arrangements or plans may be used by or disclosed to any person, firm, or corporation without the written permission of Panda Express Inc.

REVISIONS:		

ISSUE DATE:		
1	95% SUBMITTAL	05/15/2020

DRAWN BY: MRM

PANDA PROJECT #: D7432  
ARCH PROJECT #:

**ME**  
**MARSHALL & BOLLWERK**  
**ENGINEERING, INC.**  
8881 Highway 82, Suite 400  
Woodstock, Ga. 30189  
p: (678) 795-0333, f: (678) 325-4559  
e: mbe@mbinc.net

**FOR SIGNATURE**  
No. PE038052  
PROFESSIONAL  
ATHEW R. MCKER  
5/15/2020

**PANDA EXPRESS**  
MINI-MALL - SPACE 115  
INGERSOLL STREET  
FT BENNING, GA

**P-400**  
WATER, GAS WASTE &  
VENT RISER DIAGRAMS

BID SET (2020/05/28) NOT FOR CONSTRUCTION