



**D5 CONTROL JOINT DETAIL**  
SCALE: 1 1/2" = 1'-0"


**D4 EXPANSION JOINT DETAIL**  
SCALE: 1 1/2" = 1'-0"

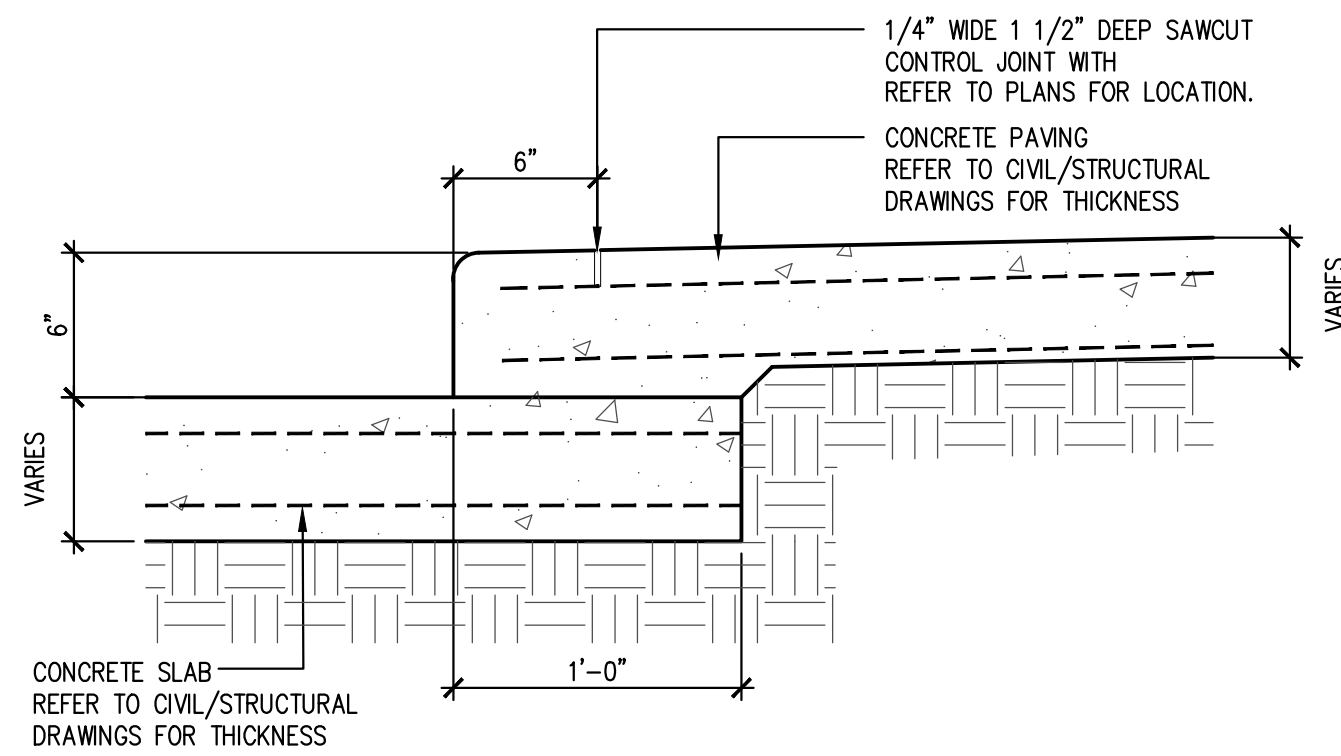


**D3 CURB DETAIL**  
SCALE: 1 1/2" = 1'-0"

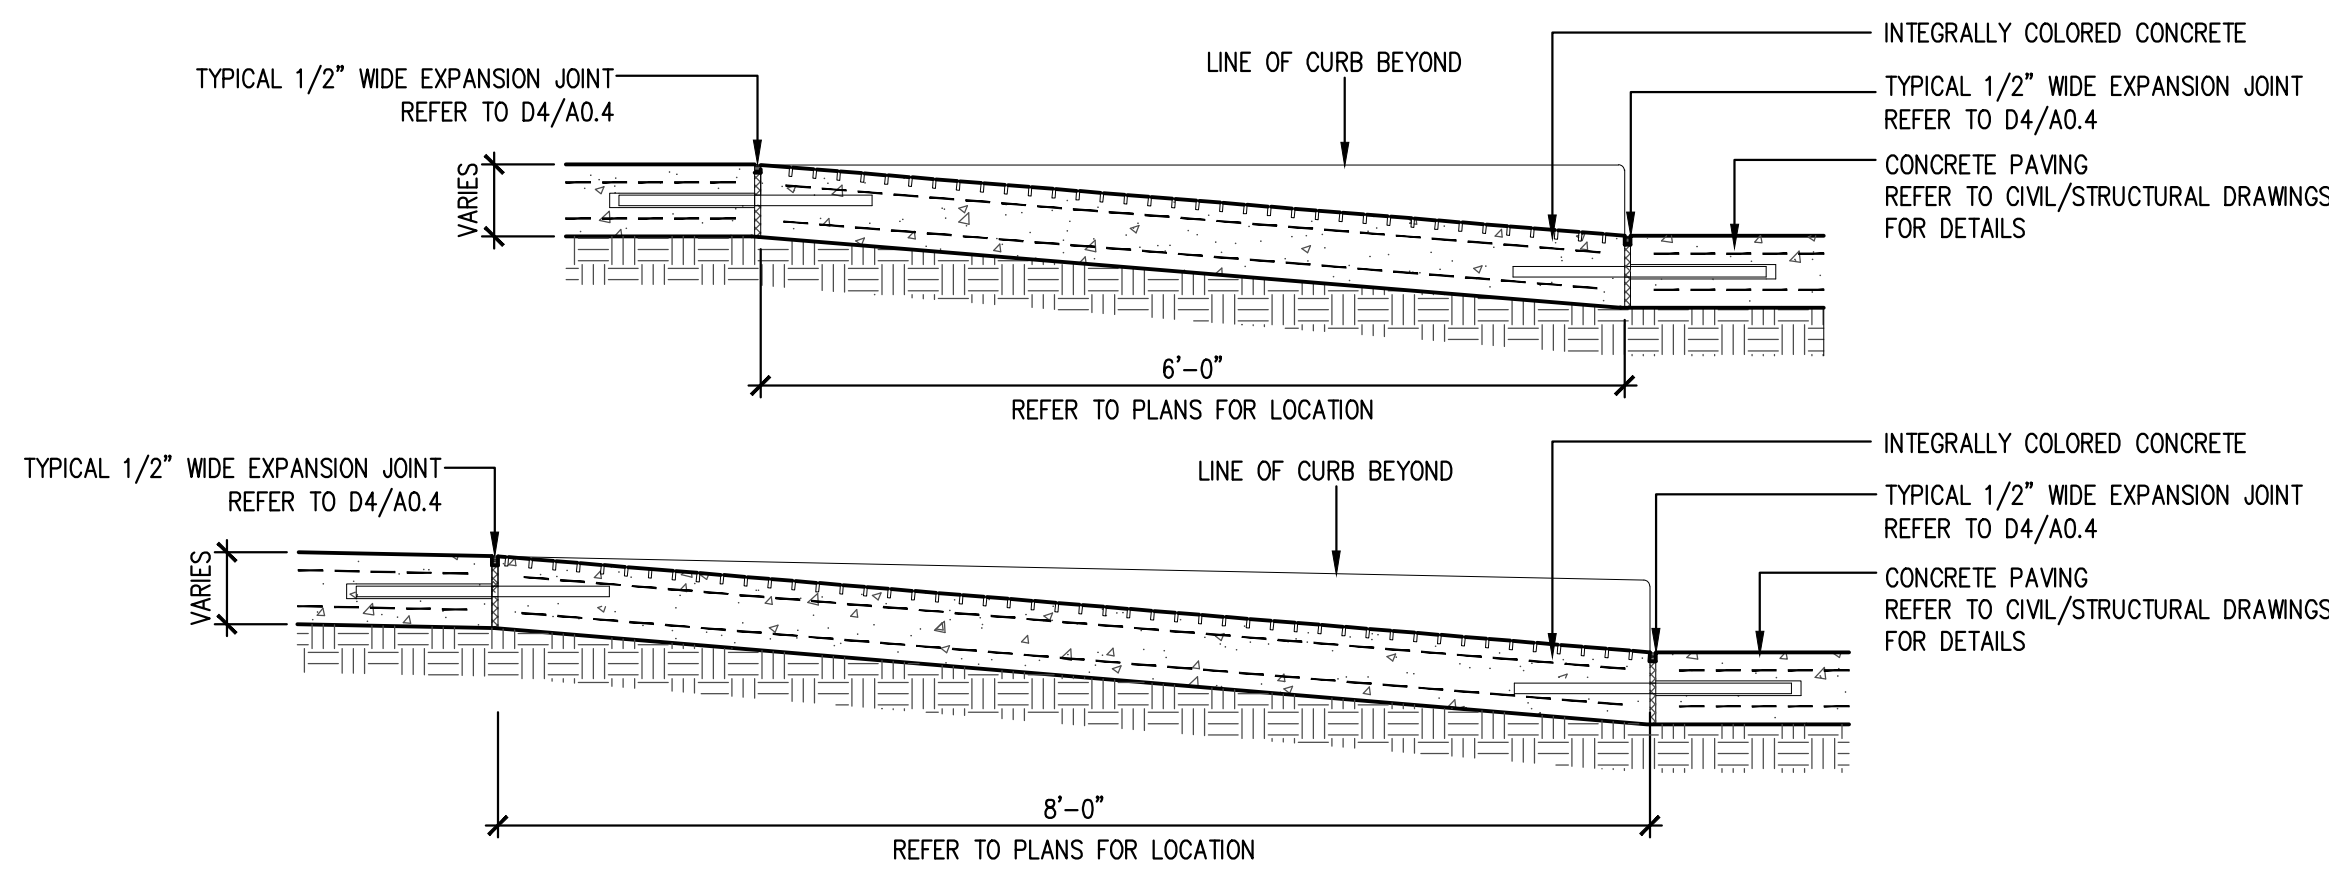


**C3 HANICAP RAMP DETAIL**  
SCALE: 3/4" = 1'-0"

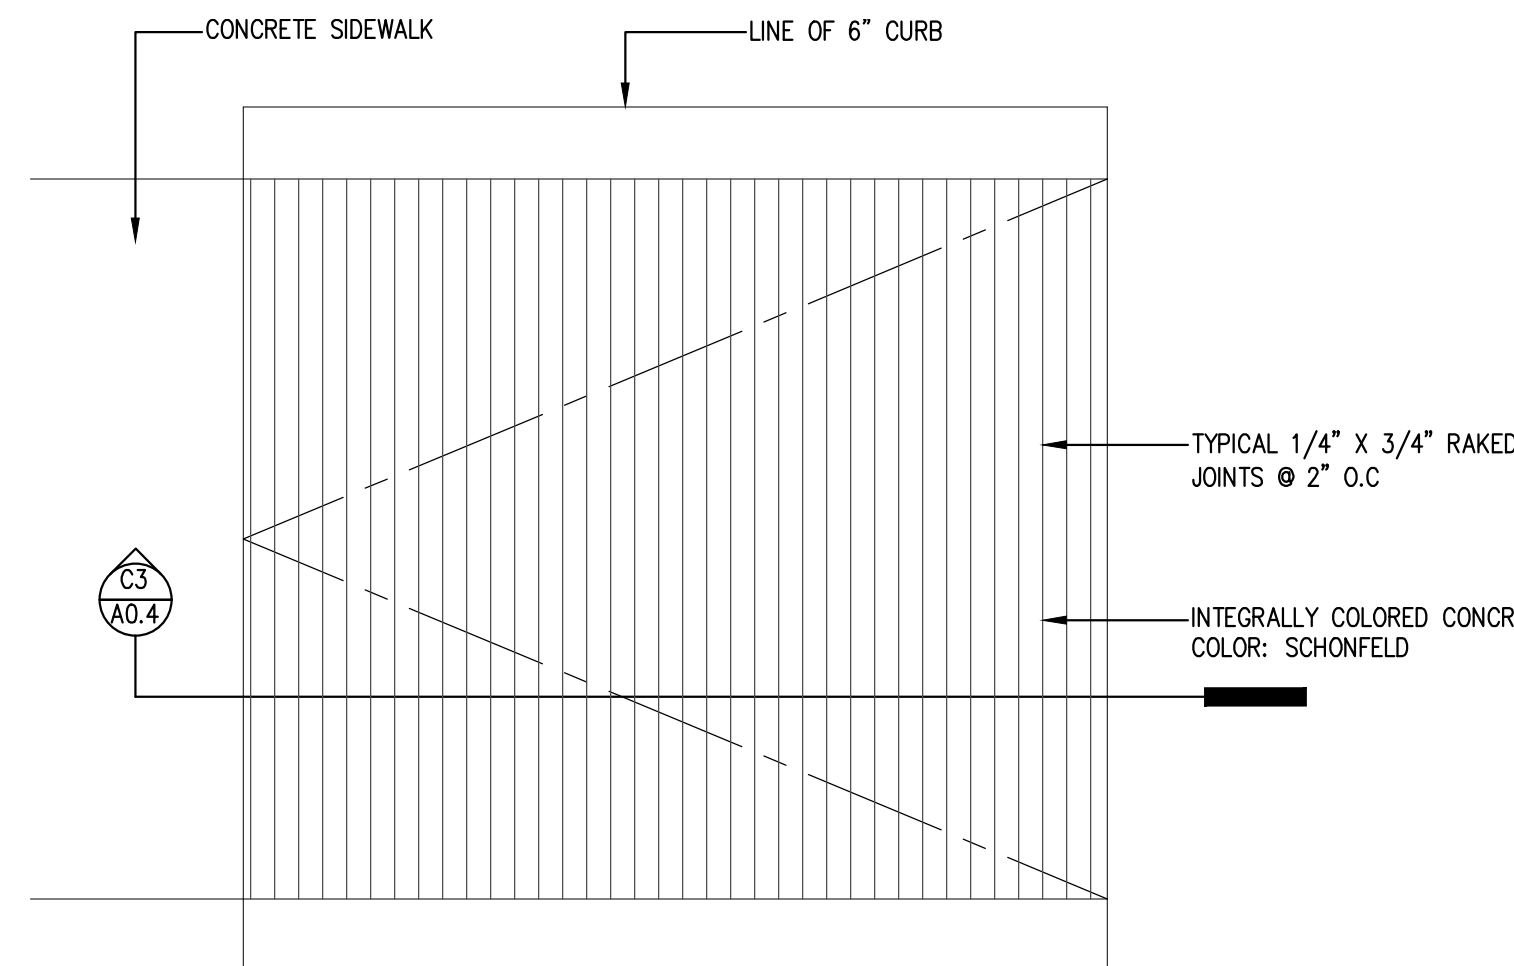


**C2 HANICAP RAMP PLAN**  
SCALE: 3/4" = 1'-0"

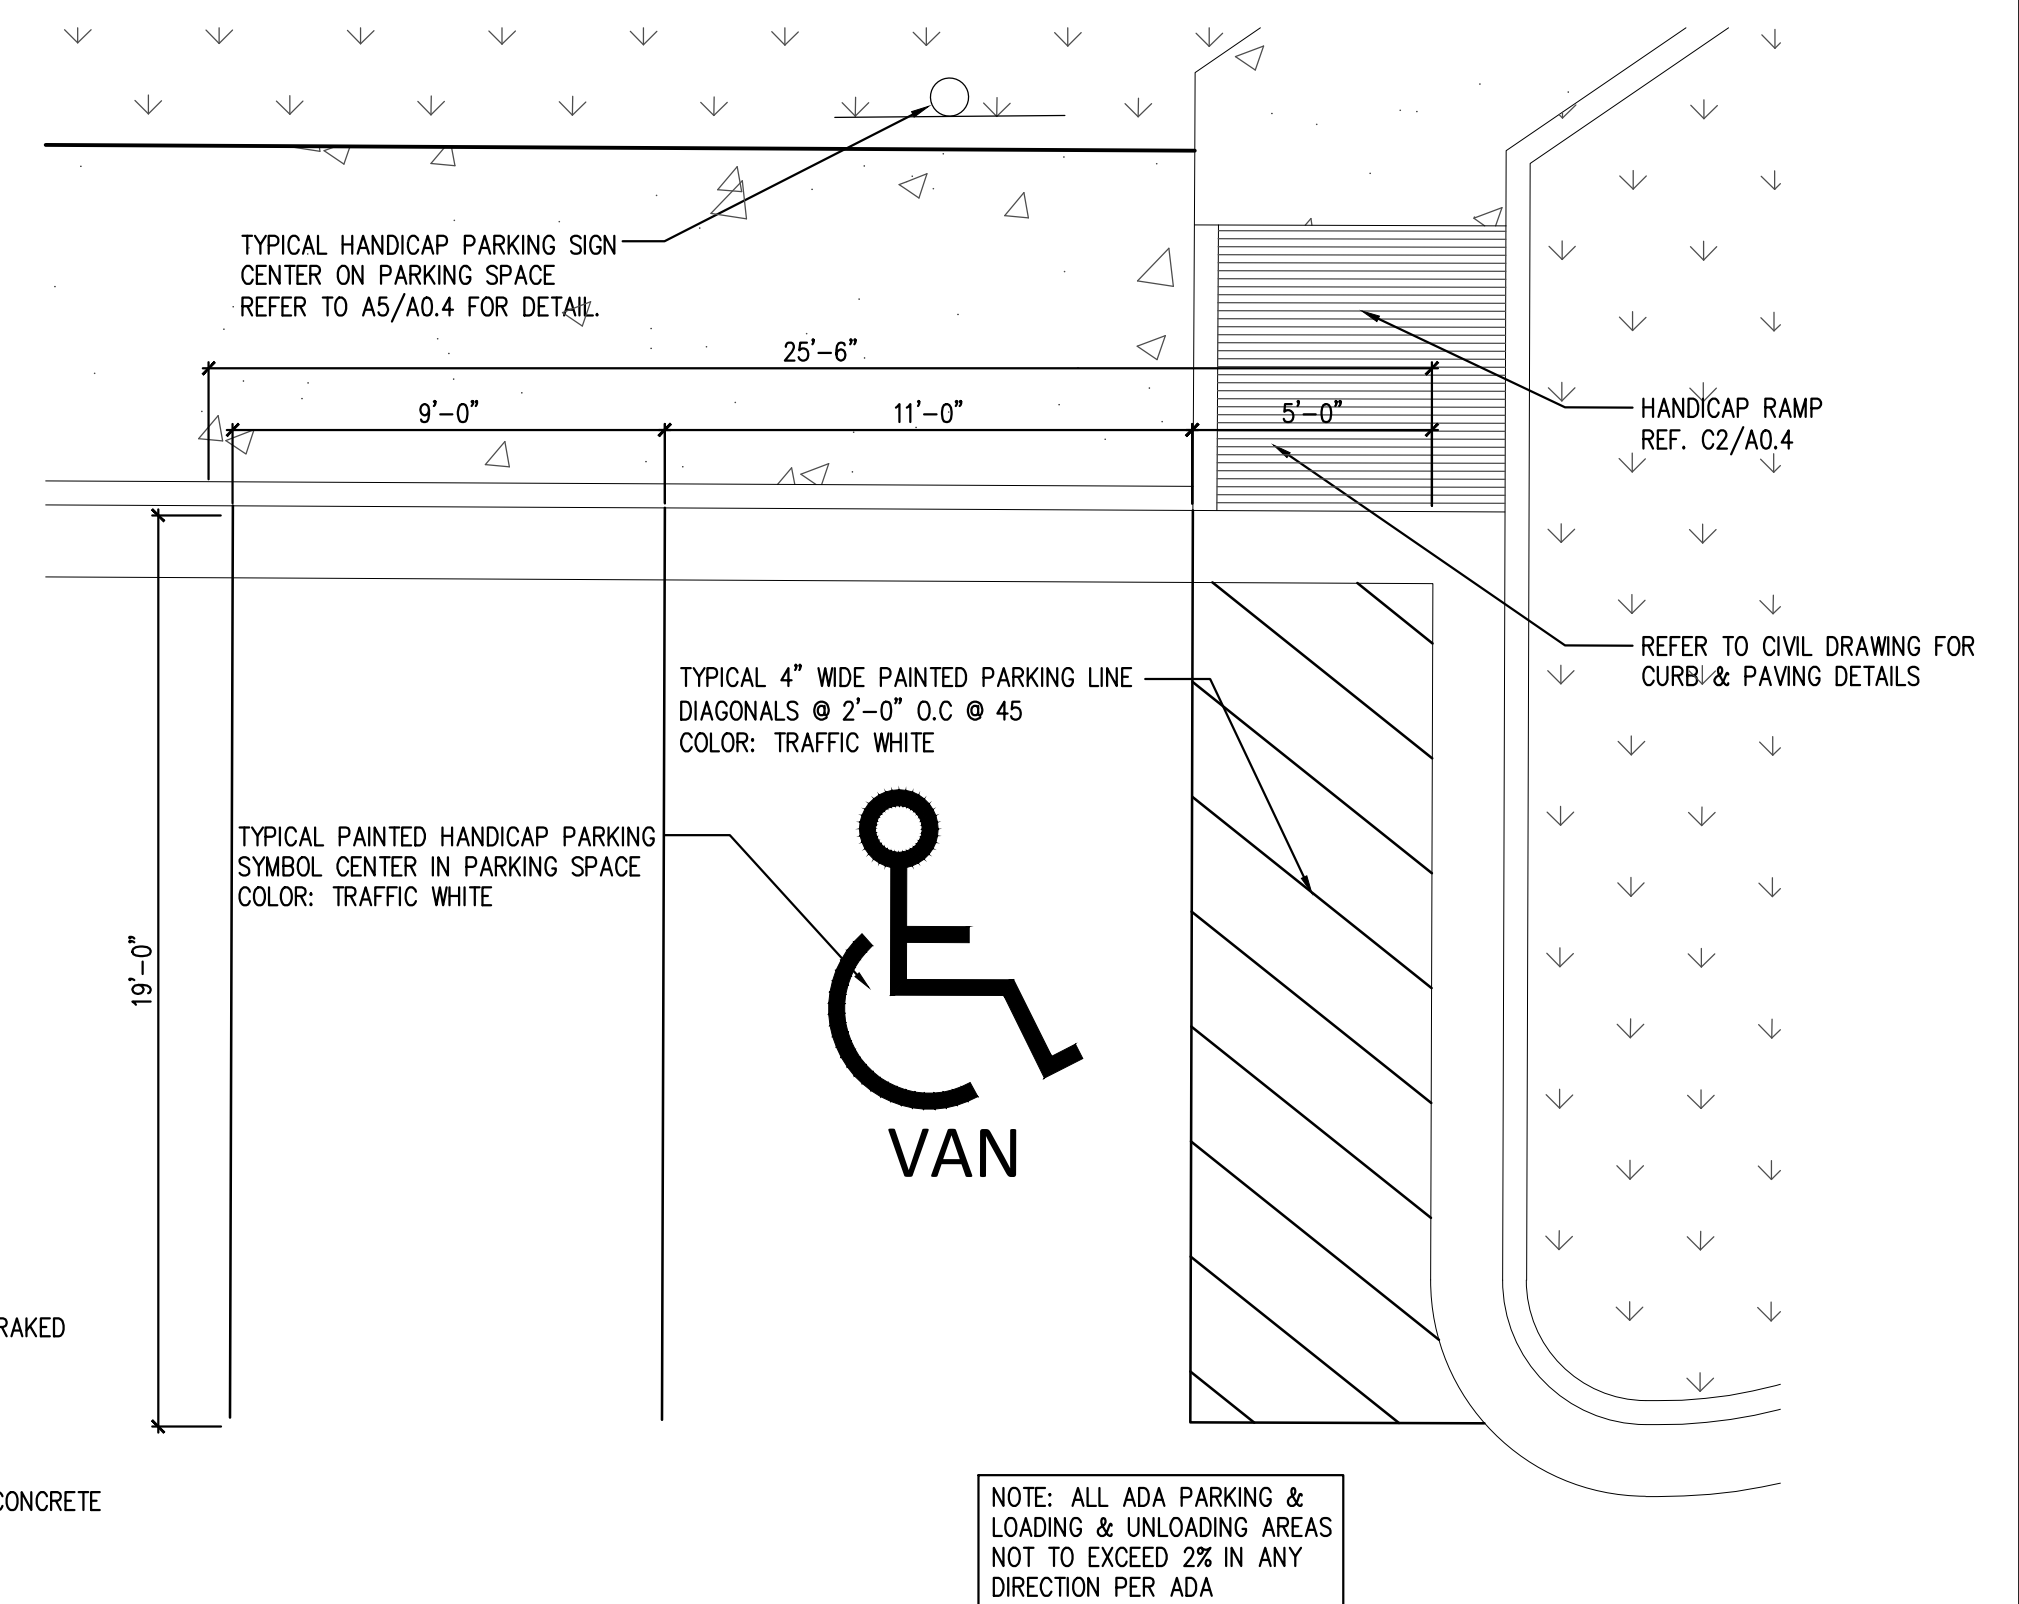


**C1 ENLARGED HANICAP PLAN**  
SCALE: 1/4" = 1'-0"

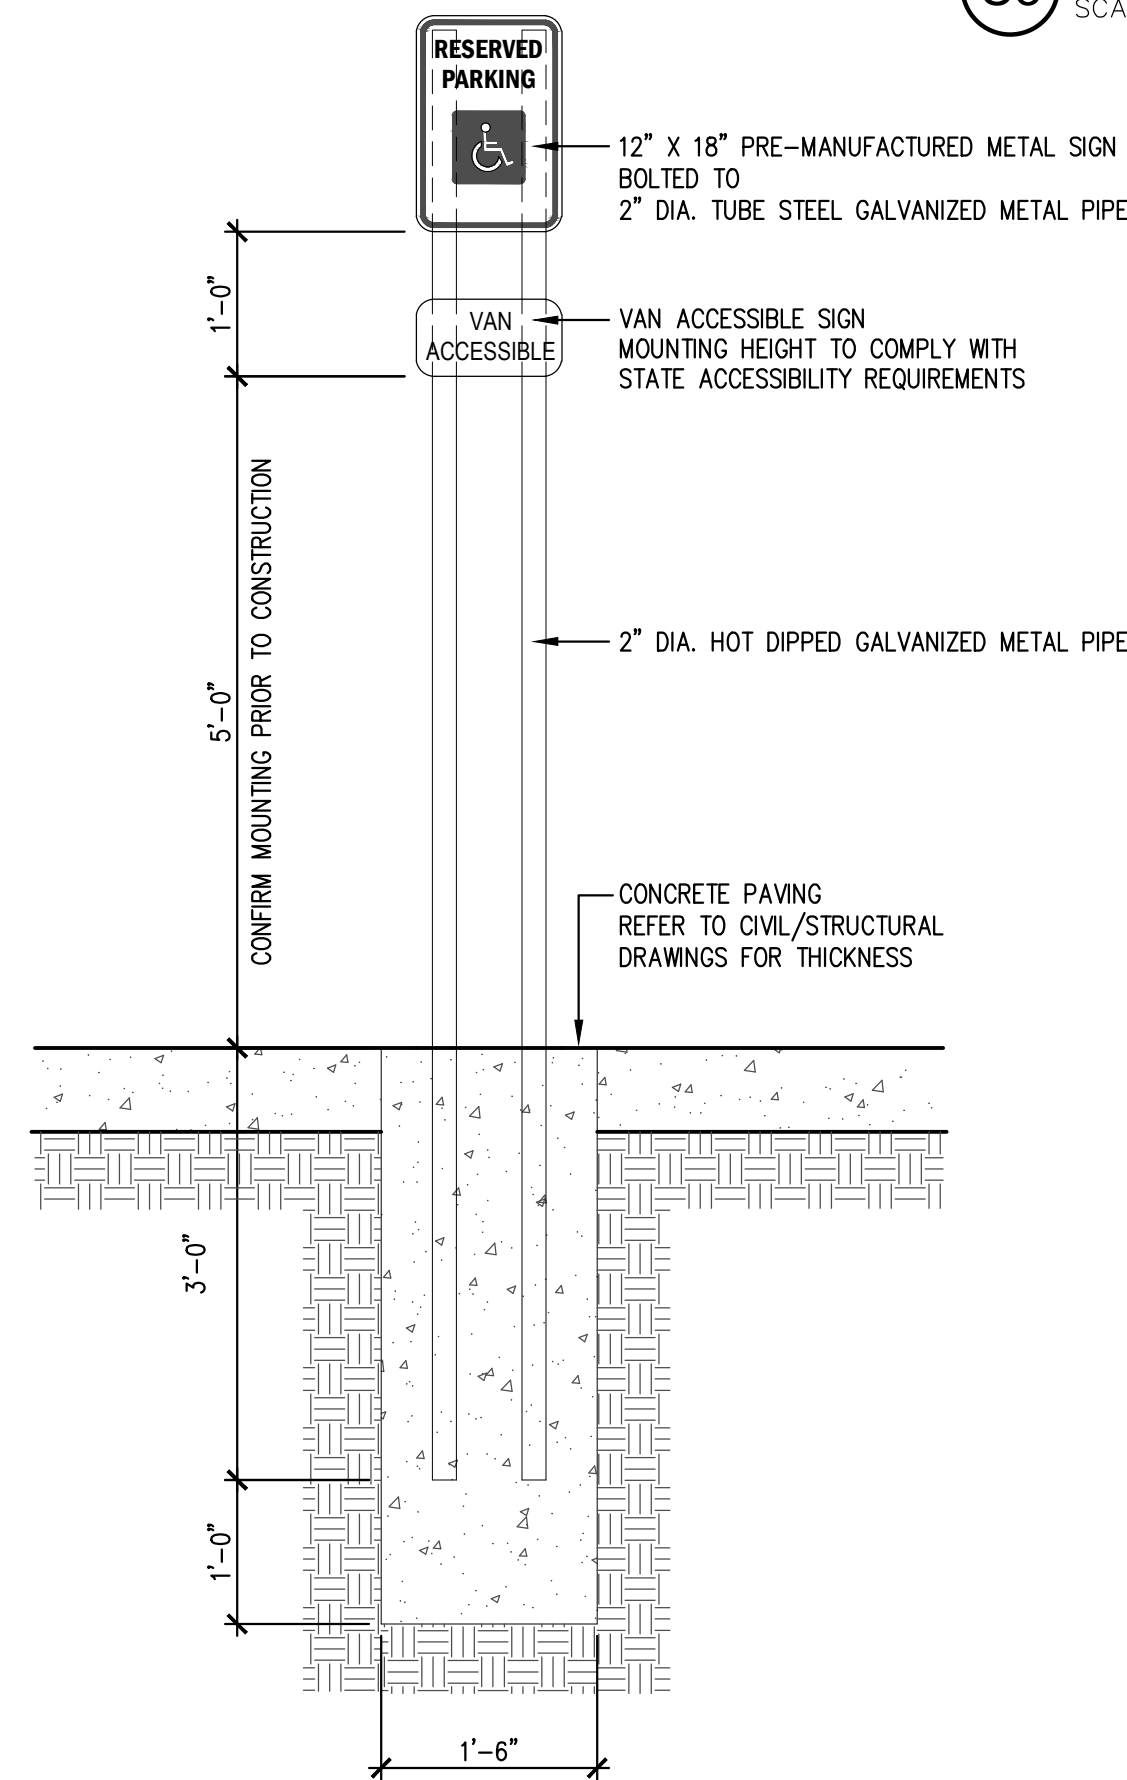


**A5 HANICAP SIGN DETAIL**  
SCALE: 3/4" = 1'-0"

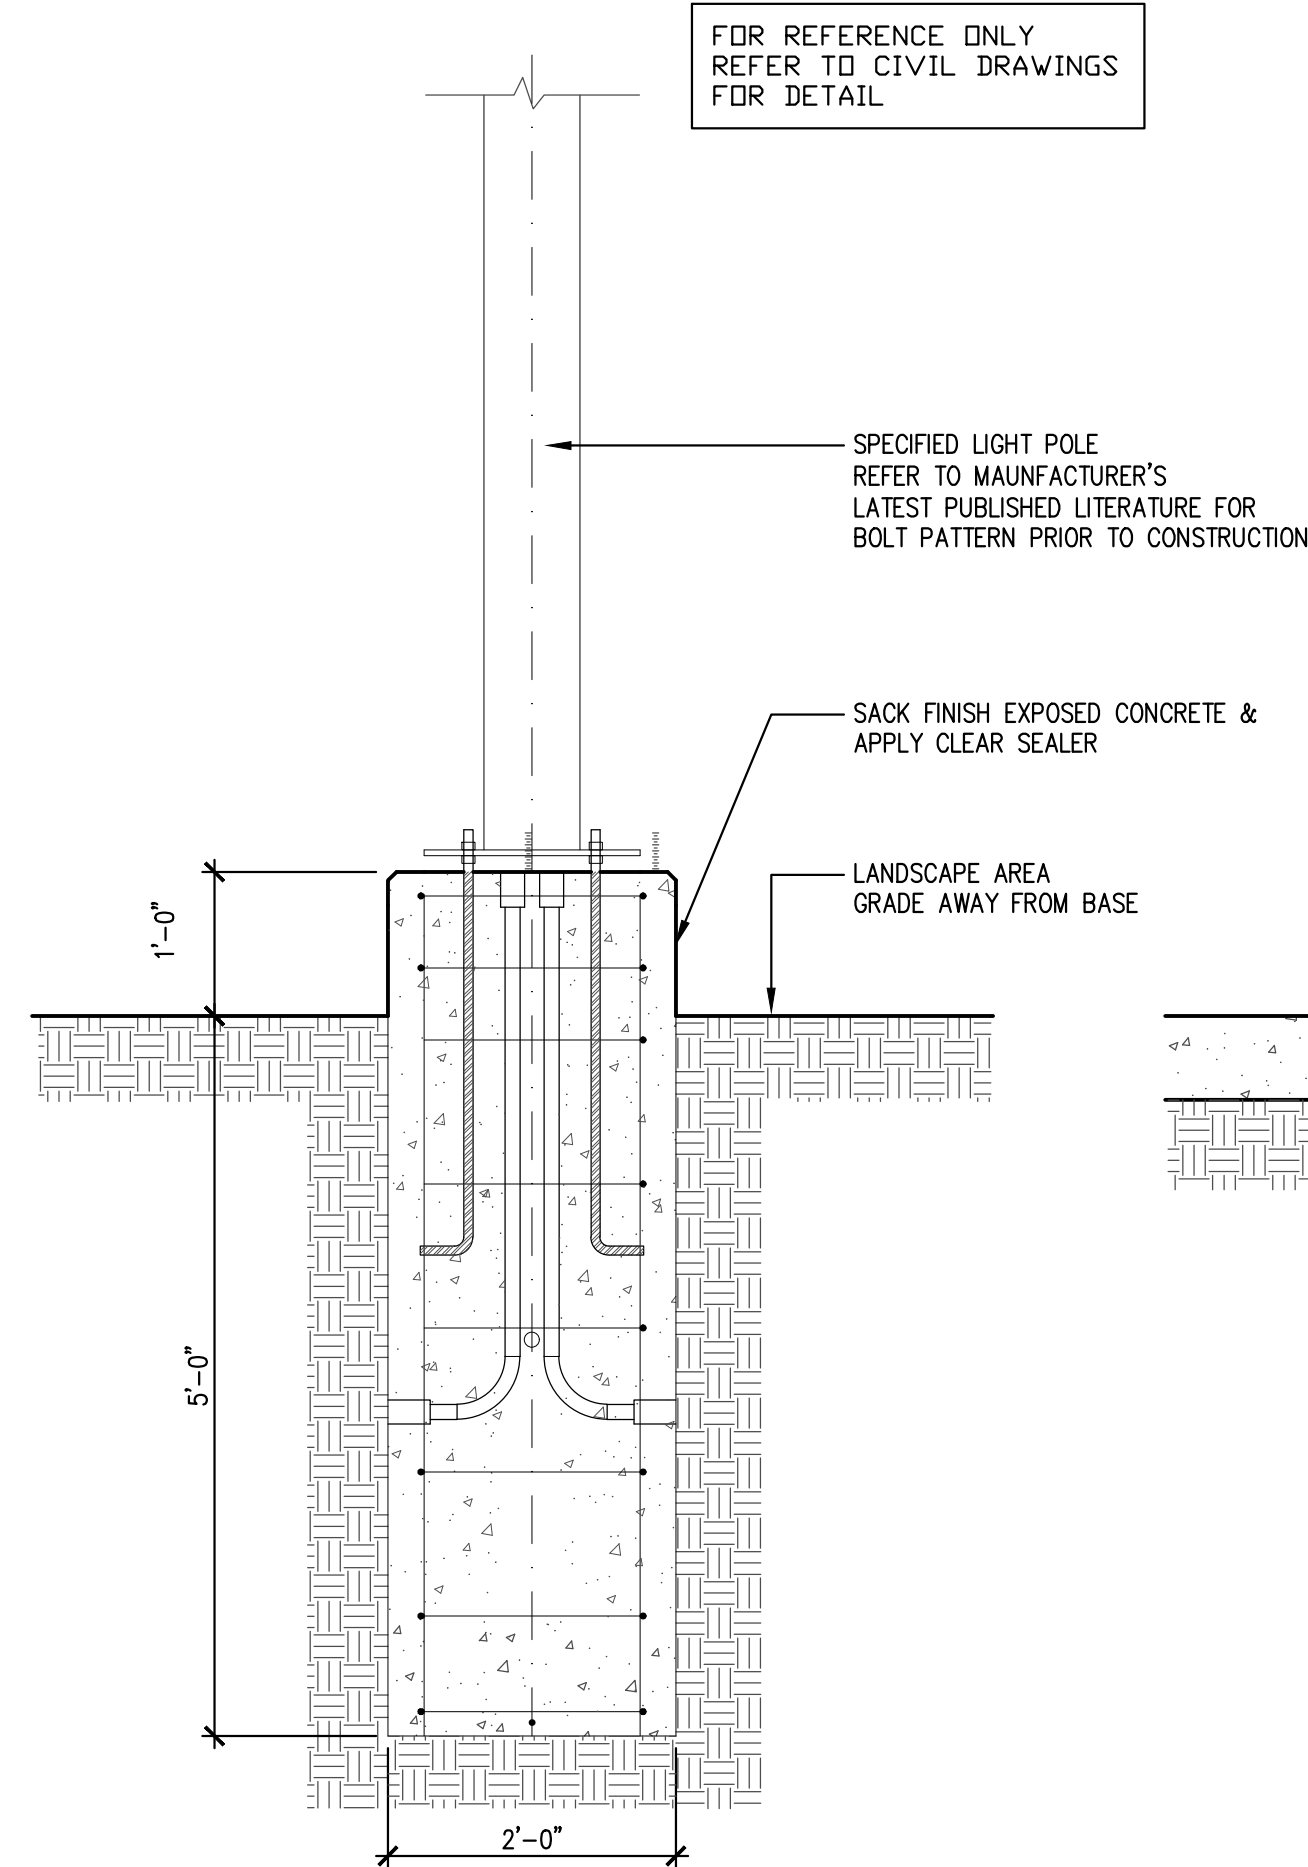


**A4 LAMP BASE DETAIL**  
SCALE: 3/4" = 1'-0"

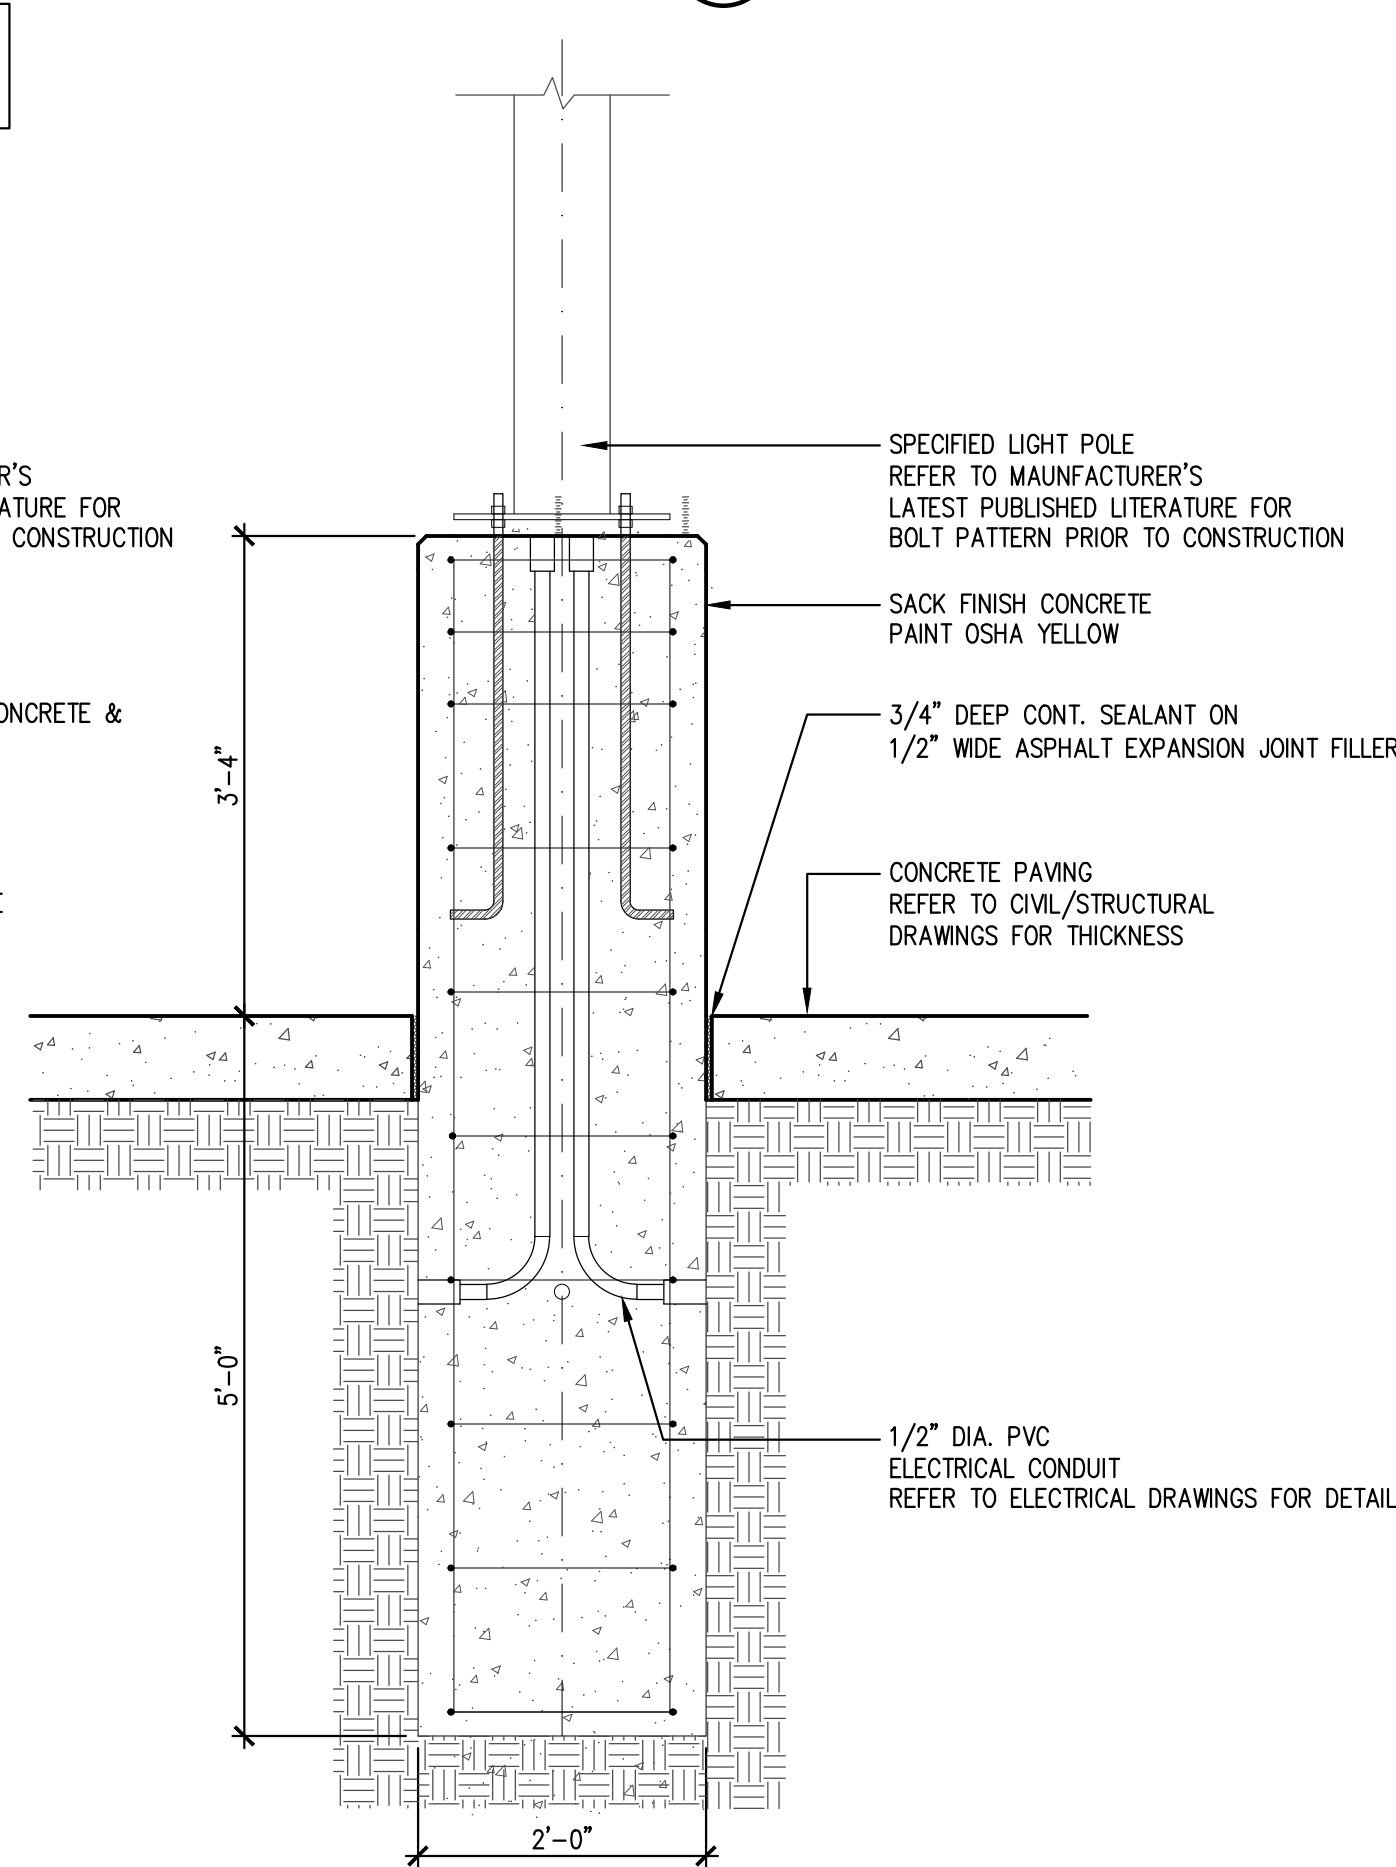

**A3 LAMP BASE DETAIL**  
SCALE: 3/4" = 1'-0"

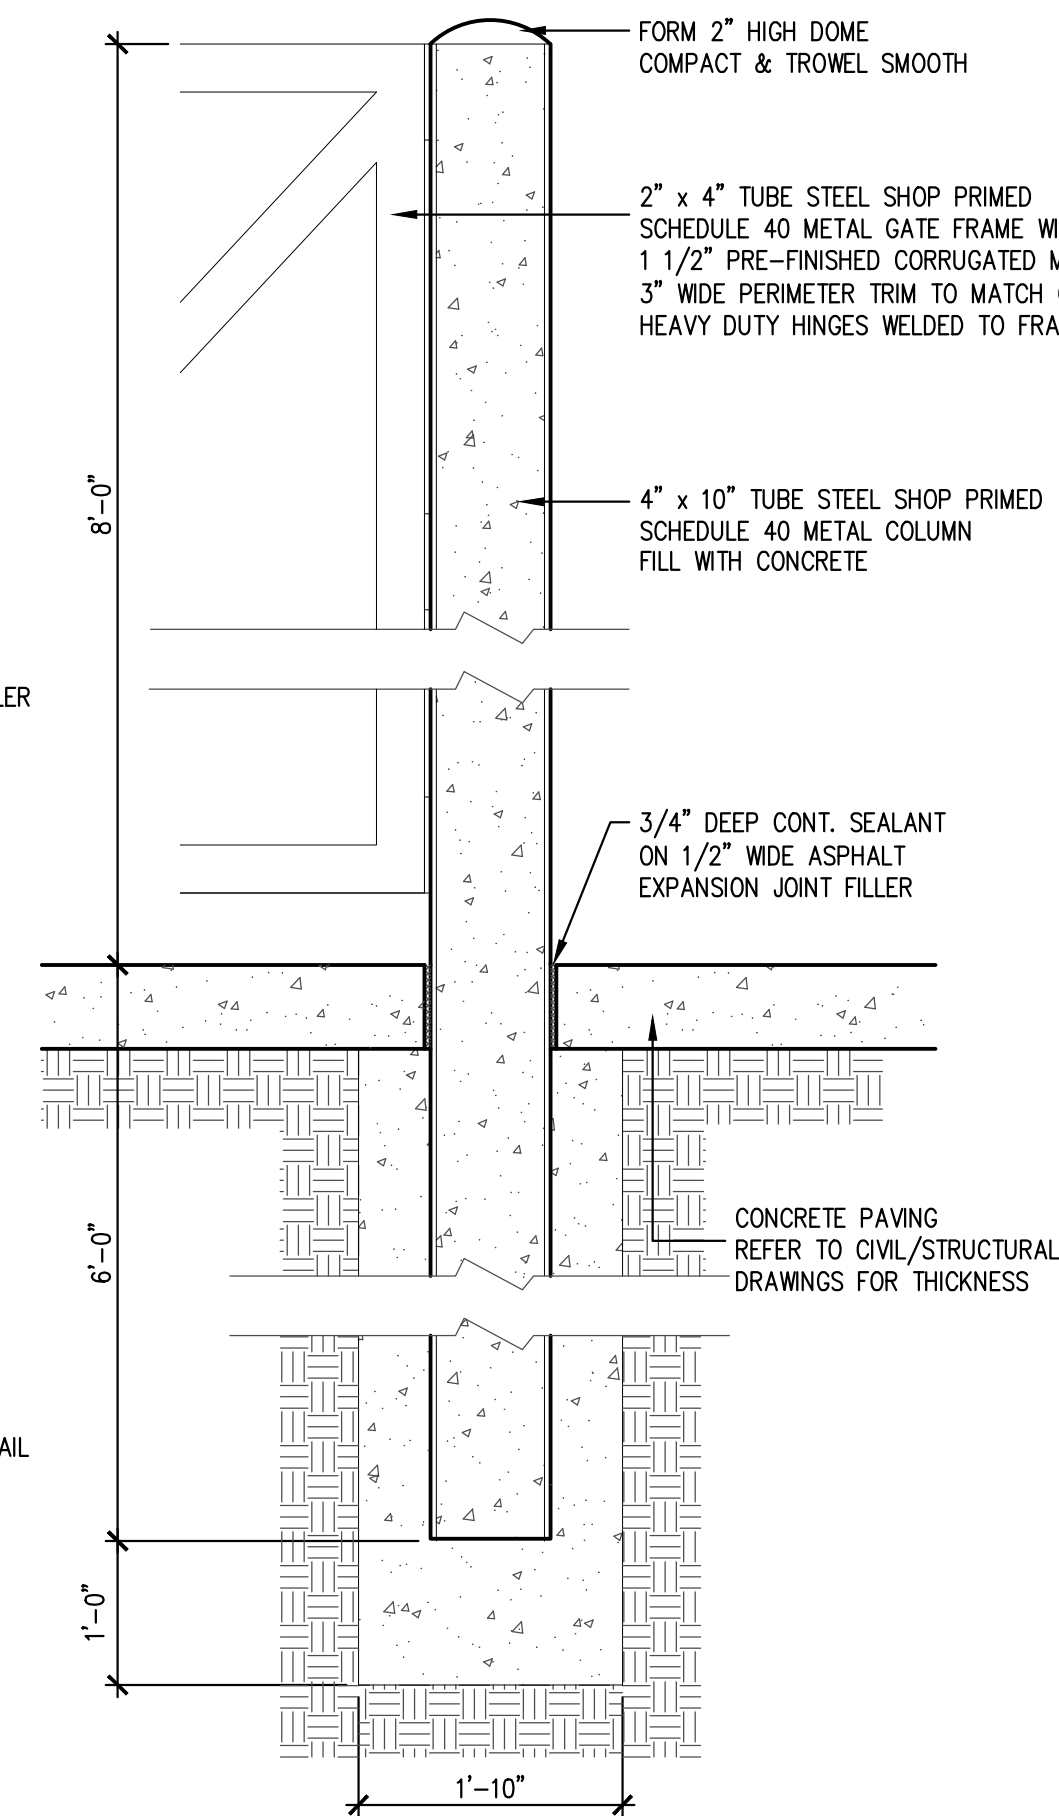

**A2 COLUMN DETAIL**  
SCALE: 3/4" = 1'-0"

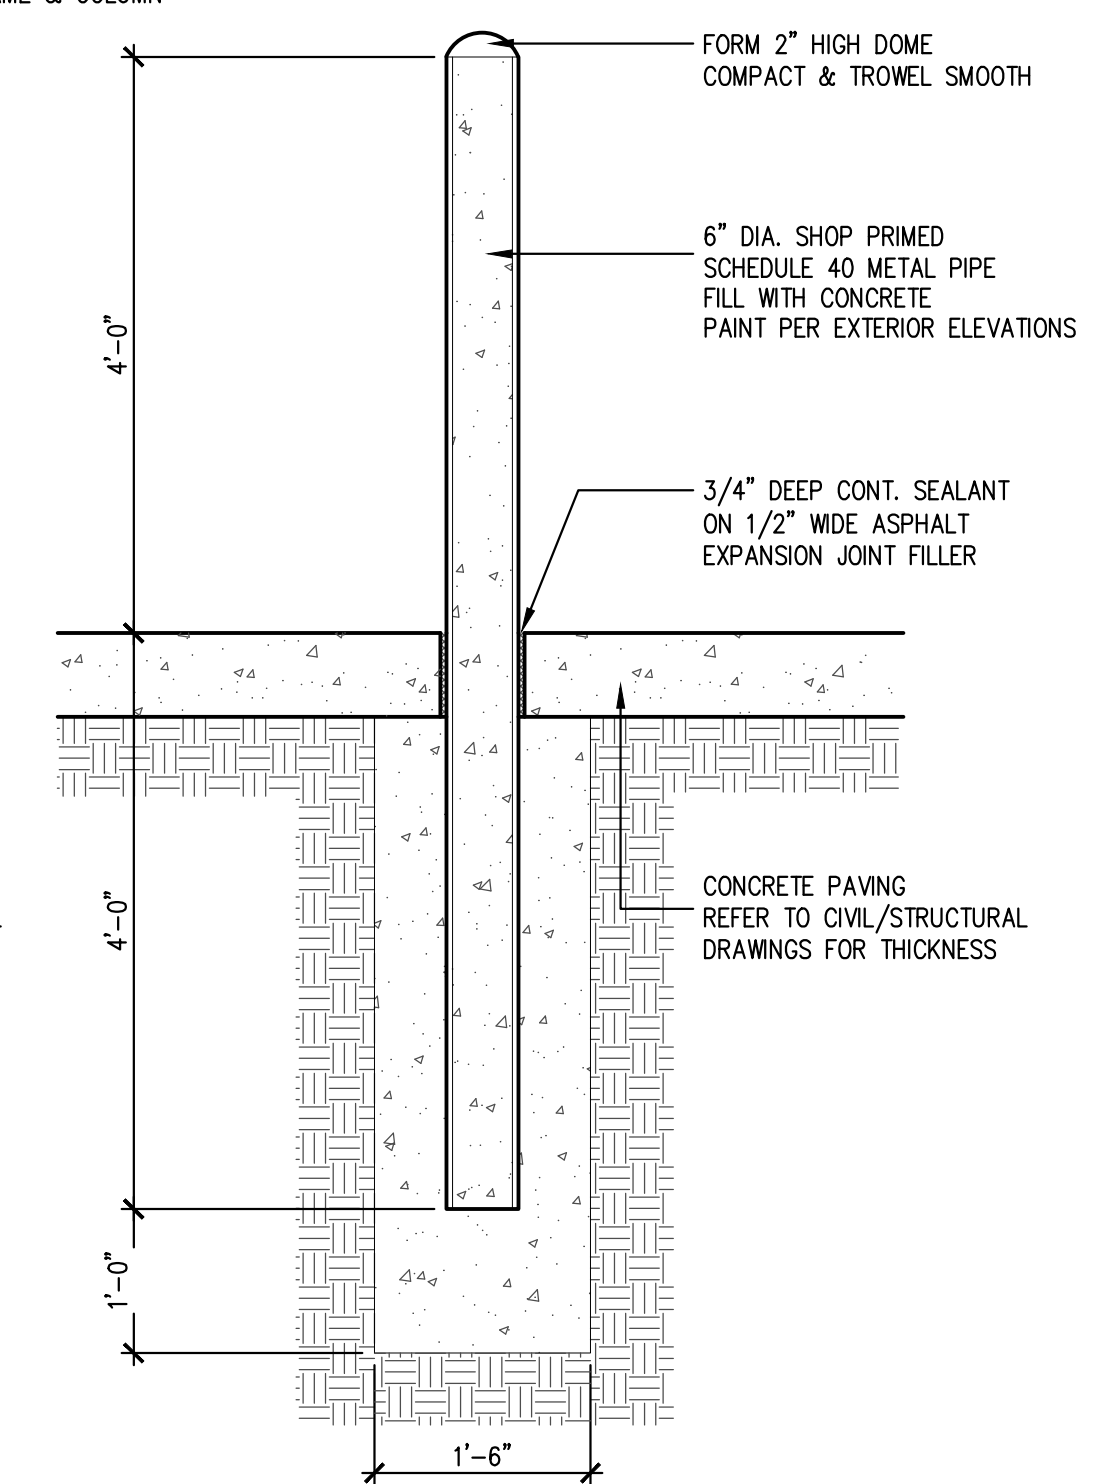

**A1 BOLLARD DETAIL**  
SCALE: 3/4" = 1'-0"



**JOHN FRANZ**  
architect

4055 International Plaza, Suite 100  
Fort Worth, Texas 76109  
(817) 737-9922

**STRICKLAND BROTHERS**  
TBD NEW SALEM HWY  
MURFREESBORO, TN

Revisions:

File Name: 21286_A0.4	Project No: 21286	Date: 12/13/21	Drawn By: TI	Checked By:
-----------------------	-------------------	----------------	--------------	-------------

SHEET

**A0.4**

SITE DETAILS