



REVISIONS:

[illegible]

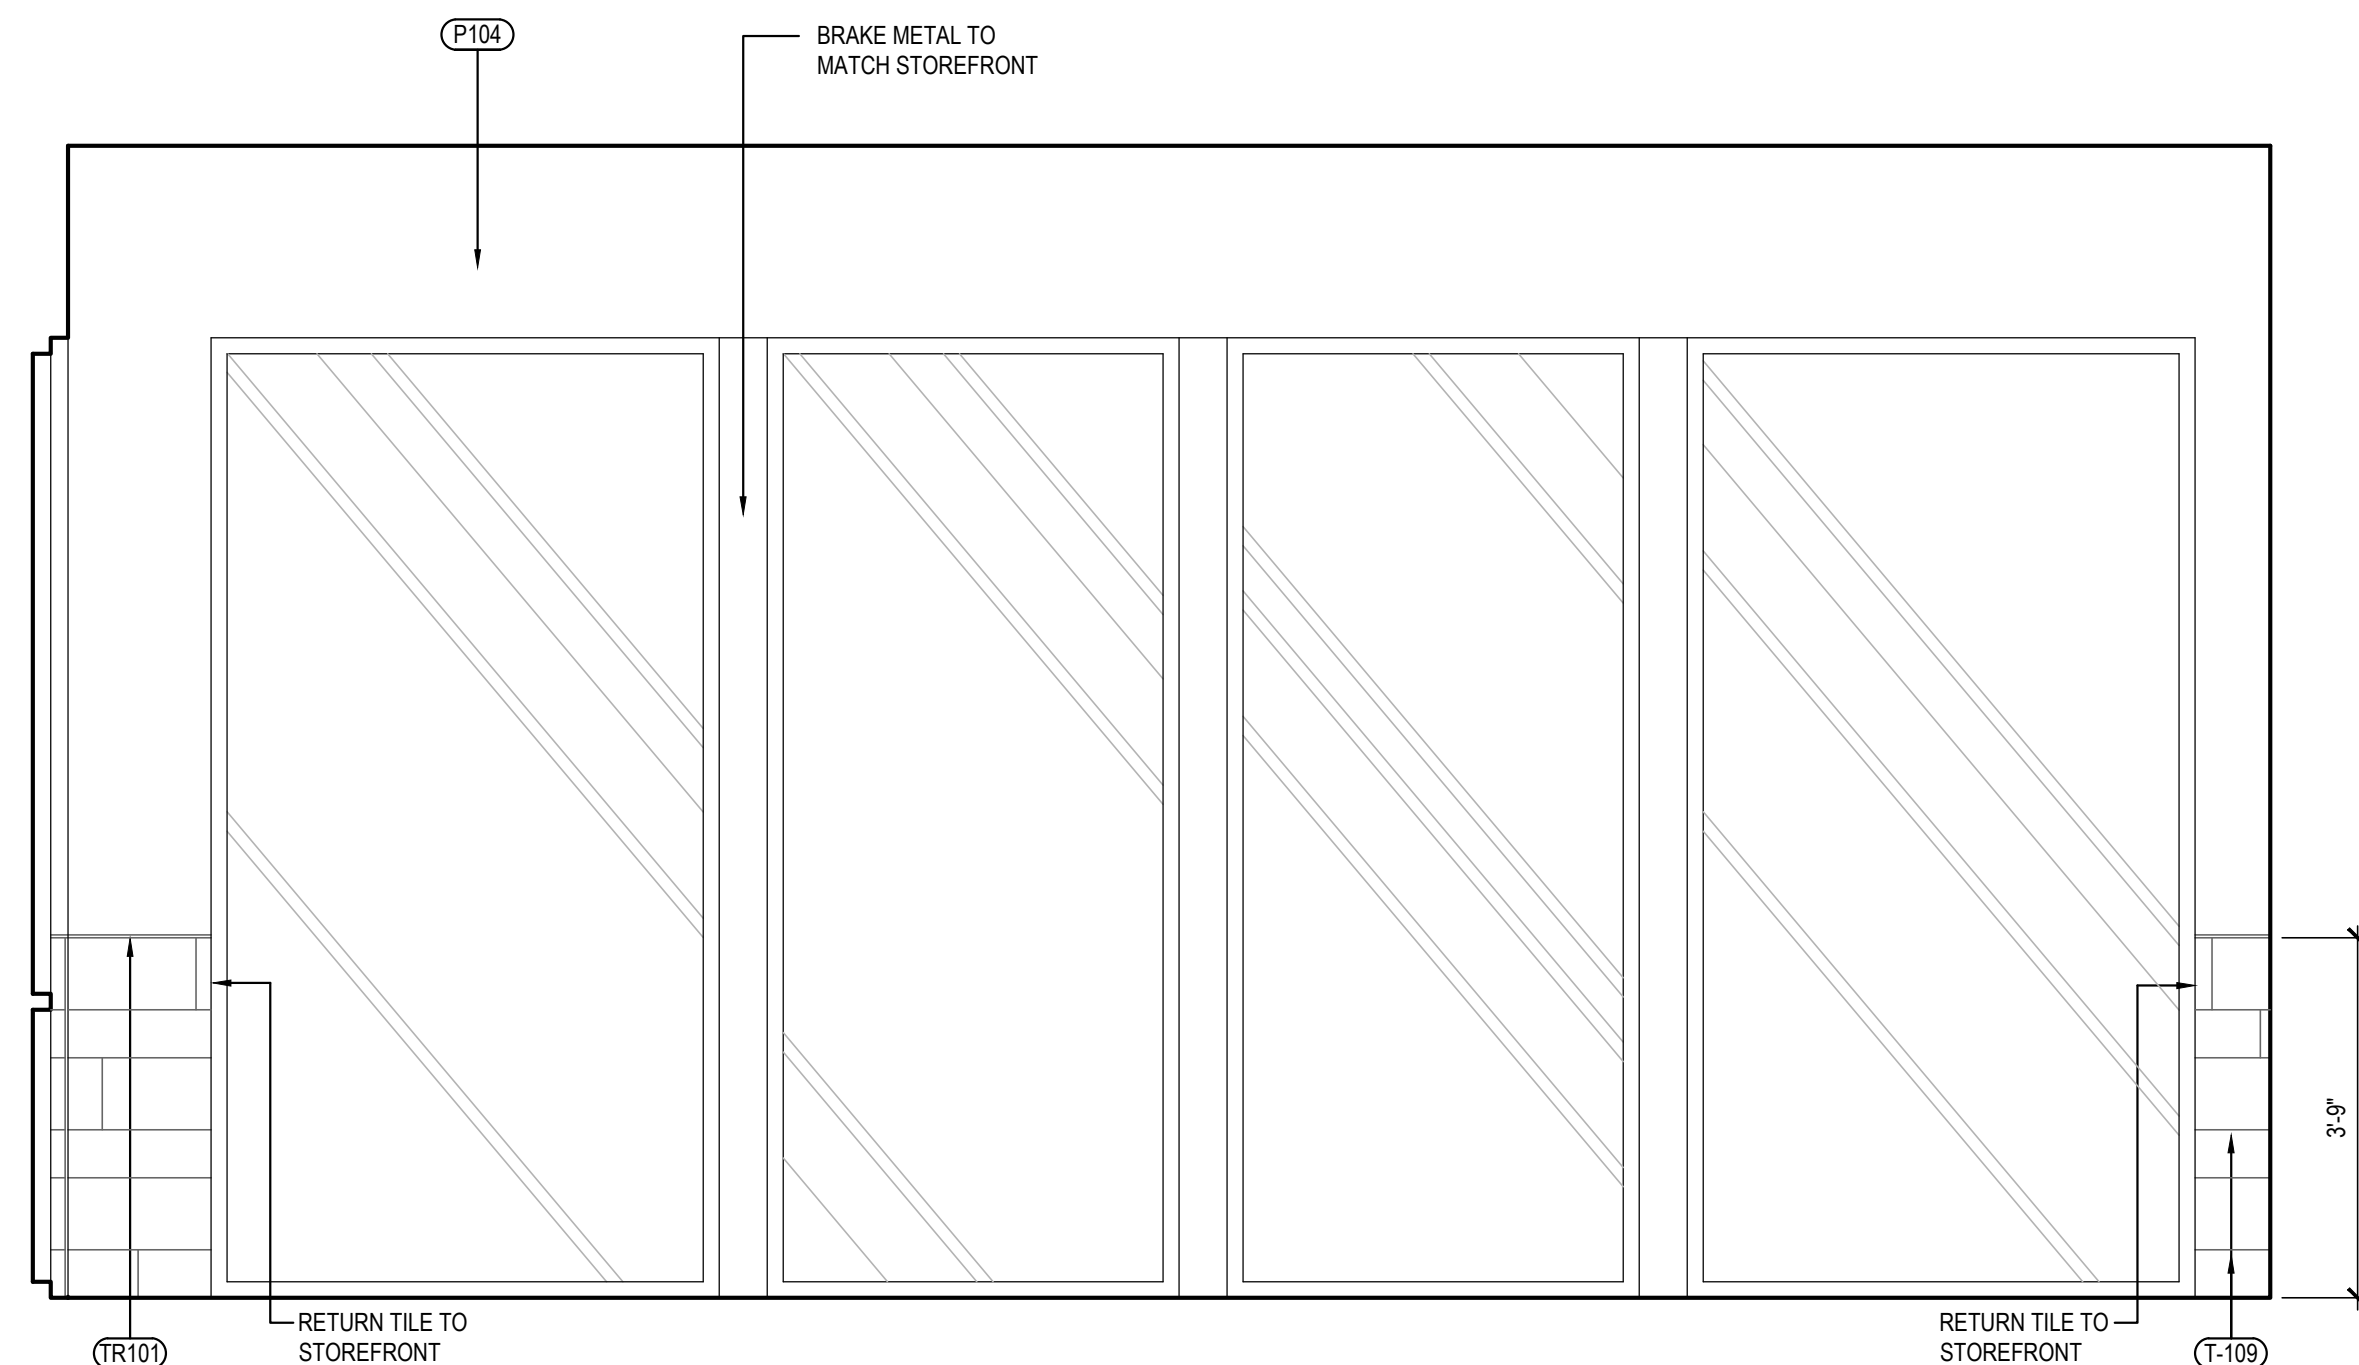
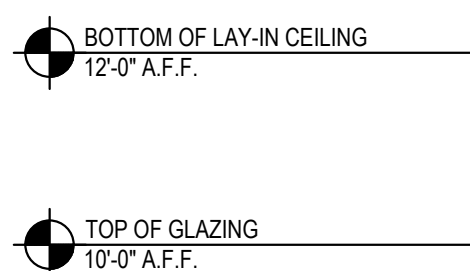

Cuhaci & Peterson
Architects Engineers Planners

2600 Maitland Center Pkwy, Maitland, FL 32751
P (407) 661-9100
F (407) 661-9101
www.c-p.com
Florida Certificate Number F.A.A. C00026

06.04.2021

A-501


TRUE WARM & WELCOME 2300 R4



NOT USED	4
Scale= 1/2" = 1'-0"	A-501

SERVICE COUNTER ELEVATION	3
Scale= 1/2" = 1'-0"	A-501

DINING ROOM ELEVATION	2
Scale= 1/2" = 1'-0"	A-501

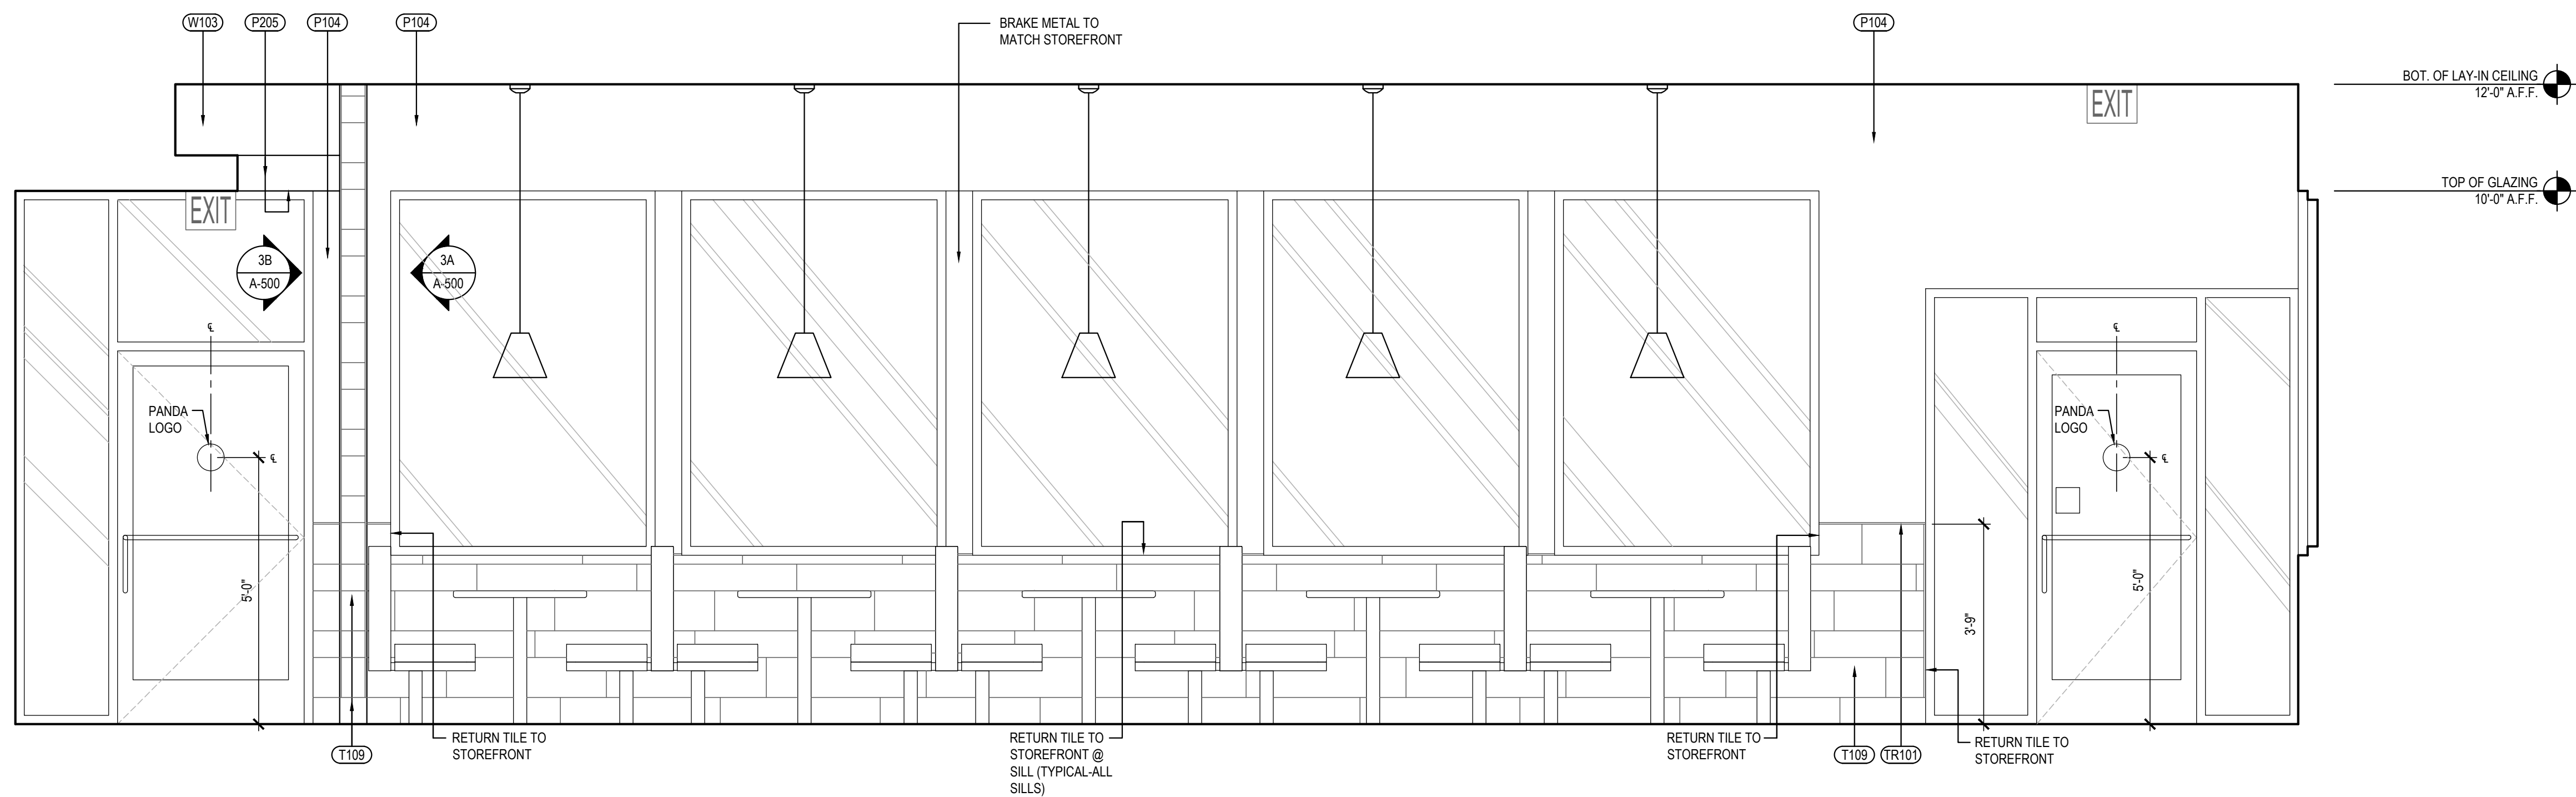

DINING ROOM ELEVATION	1
Scale= 1/2" = 1'-0"	A-501