


KEY NOTES: (NOT ALL NOTES ARE USED)

DIV 03 CONCRETE (RE: STRUCTURAL DWGS)

3.01 CONCRETE FOOTING & FOUNDATION

3.02 TROWEL FINISH CONCRETE AT STEM WALL TOP

3.03 #4 RE-BAR DOVELS @ 4'-0\"/>

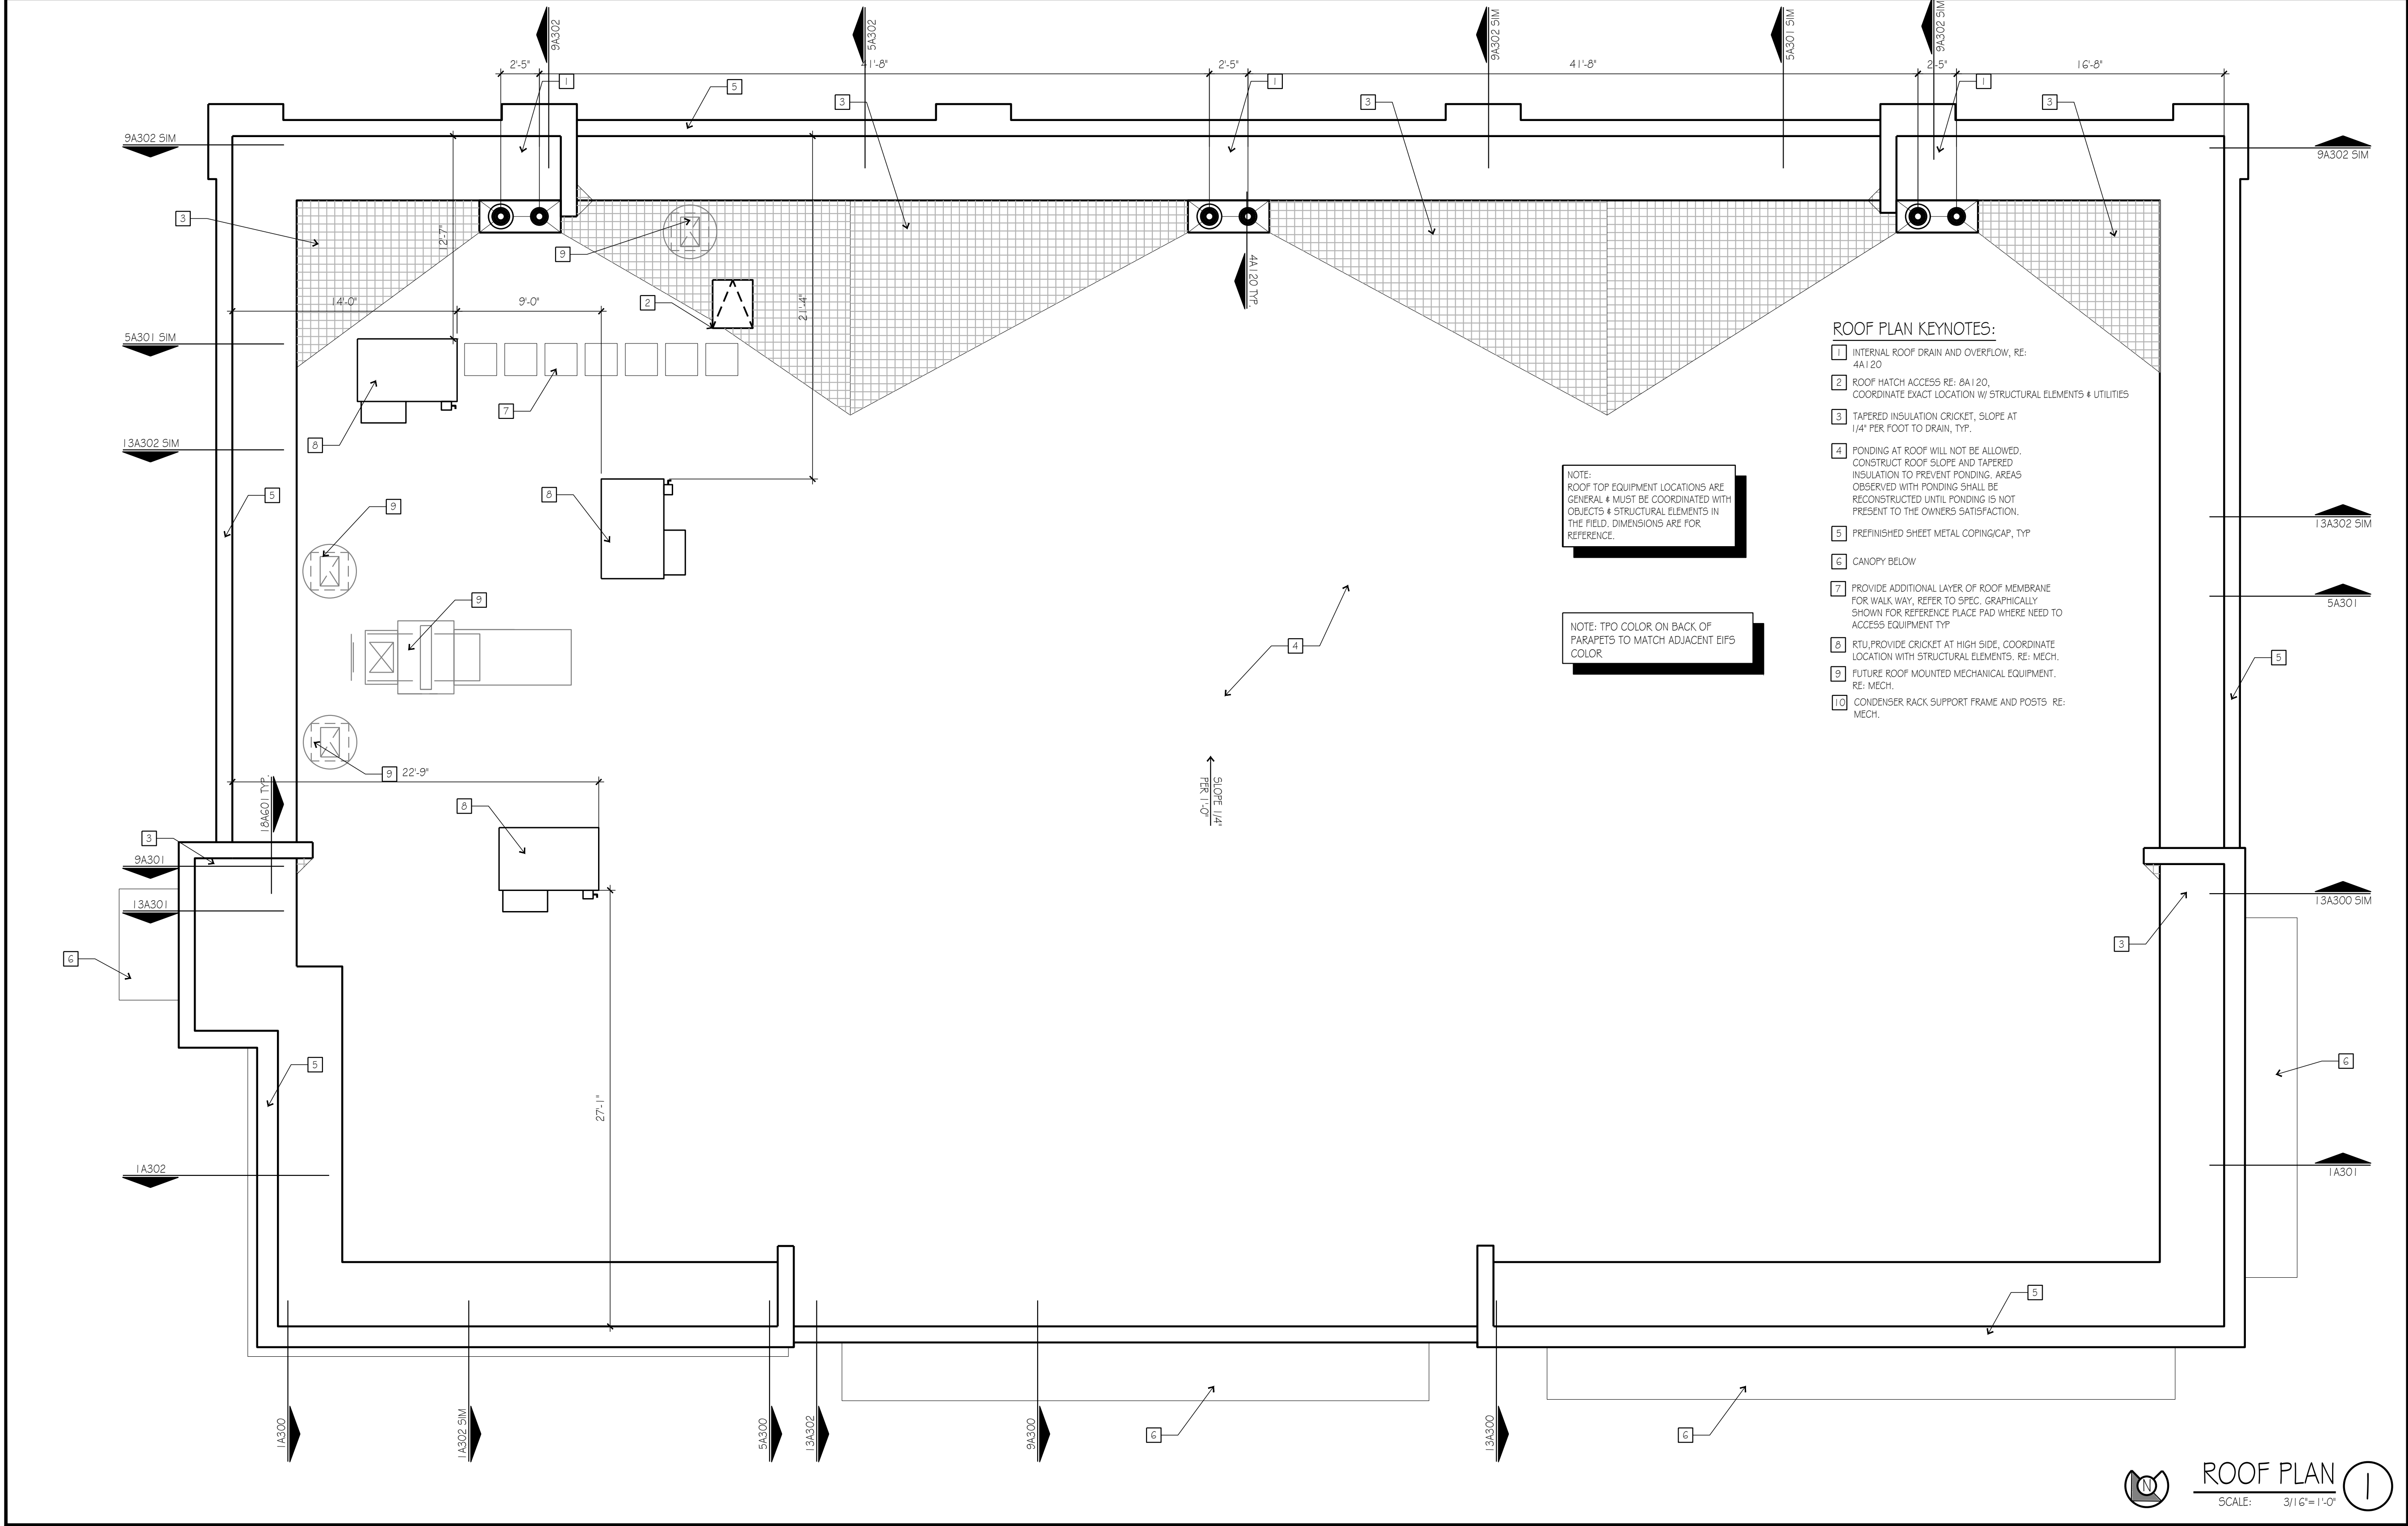

DIV 04 MASONRY (RE: EXTERIOR FINISH SCHEDULE)

4.01 MASONRY WALL W/ HORIZ JOINT REINF @ 24\"/>